


DP 25074 (01)



TYPE FREEHOLD		EARLY ISSUE YES / NO	
PURPOSE SUBDIVISION			
PLAN OF			
PT SUSSEX LOCATION 815 ON C.S. DIAGRAM BRIDGETOWN 742			
DISTRICT SUSSEX	DOLA FILE		
TOWNSITE	SHIRE OF AUGUSTA - MARGARET RIVER		
LOCAL AUTHORITY	GNARABUP		
LOCALITY	ON	INDEX	BF 28 (10) 1.8
FORMER TENURE	2094 - 279	PUBLIC	BF 28 (2) 05.37
		FIELD BOOK	83551
SCALE: 1:4000 ALL DISTANCE ARE IN METRES			
SURVEYOR'S CERTIFICATE - Reg 54 I, C. F. HORSLEY herby certify that this is a correct representation of the survey and / or calculations from measurements recorded in the field book lodged for the purposes of this plan and that it complies with the requirements of the Survey Act 1987 in relation to which it is lodged. C.F. Horsley 12.11.2001		SURVEYOR'S CERTIFICATE - Completed I, _____ herby certify that this compiled plan (a) is a correct and accurate representation of the survey(s) of the subject land; and (b) is in accordance with the relevant law in relation to which it is lodged.	
Licensed Surveyor	Date	Survey Firm	Date
DATE 23.10.00	TYPE OF VALIDATION	APPROVED BY	WESTERN AUSTRALIAN PLANNING COMMISSION
FILE NO. 100044	FILE	FILE	110044
ADVISER No. 288430	IN ORDER FOR DEALINGS	FOR CHAIRMAN	DATE 14.11.2000
SUBJECT TO Sec. 29.5(5) A.G. Act + Sec. 204 T.P.D. Act		DOLA Department of LAND ADMINISTRATION	
APPROVED FOR INSPECTOR OF PLANS & SURVEYS DATE 16.11.00 AUTHORIZED LAND OFFICER		DEPOSITED PLAN 25074	
DATE 6.12.00		SHEET 1 OF 4 EDITION 2 VERSION 2	

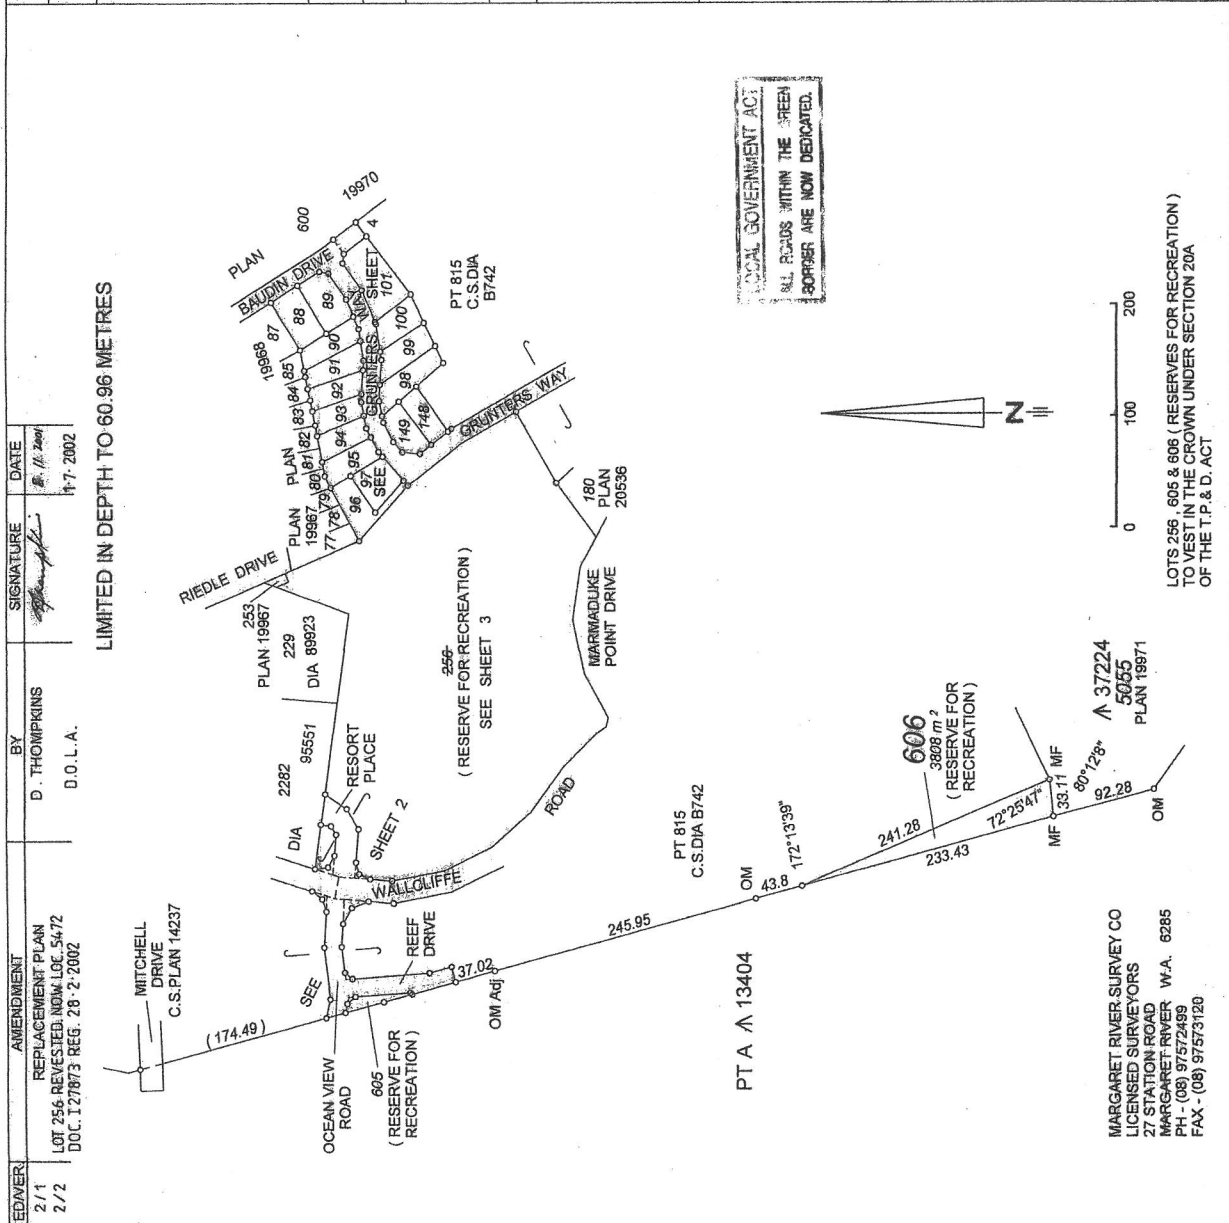

LIMITED IN DEPTH TO 60.96 METRES

EDOVER	AMENDMENT	BY	SIGNATURE	DATE
2/1	REPLACEMENT PLAN	D. THOMPSON	<i>[Signature]</i>	17.11.2001
2/2	LOT 256 REVISED. NOW LOC. 5472 DOC. 127873 REG. 28.2.2002	D.O.L.A.		17.7.2002

MARGARET RIVER SURVEY CO
LICENSED SURVEYORS
27 STATION ROAD
MARGARET RIVER W.A. 6285
PH - (08) 9752499
FAX - (08) 97573120


LOTS 256, 605 & 606 (RESERVES FOR RECREATION)
TO VEST IN THE CROWN UNDER SECTION 20A
OF THE T.P.D. ACT

DP 25074 (02)



FOR HEADING SEE SHEET 1

LIMITED IN DEPTH TO 60.96 METRES

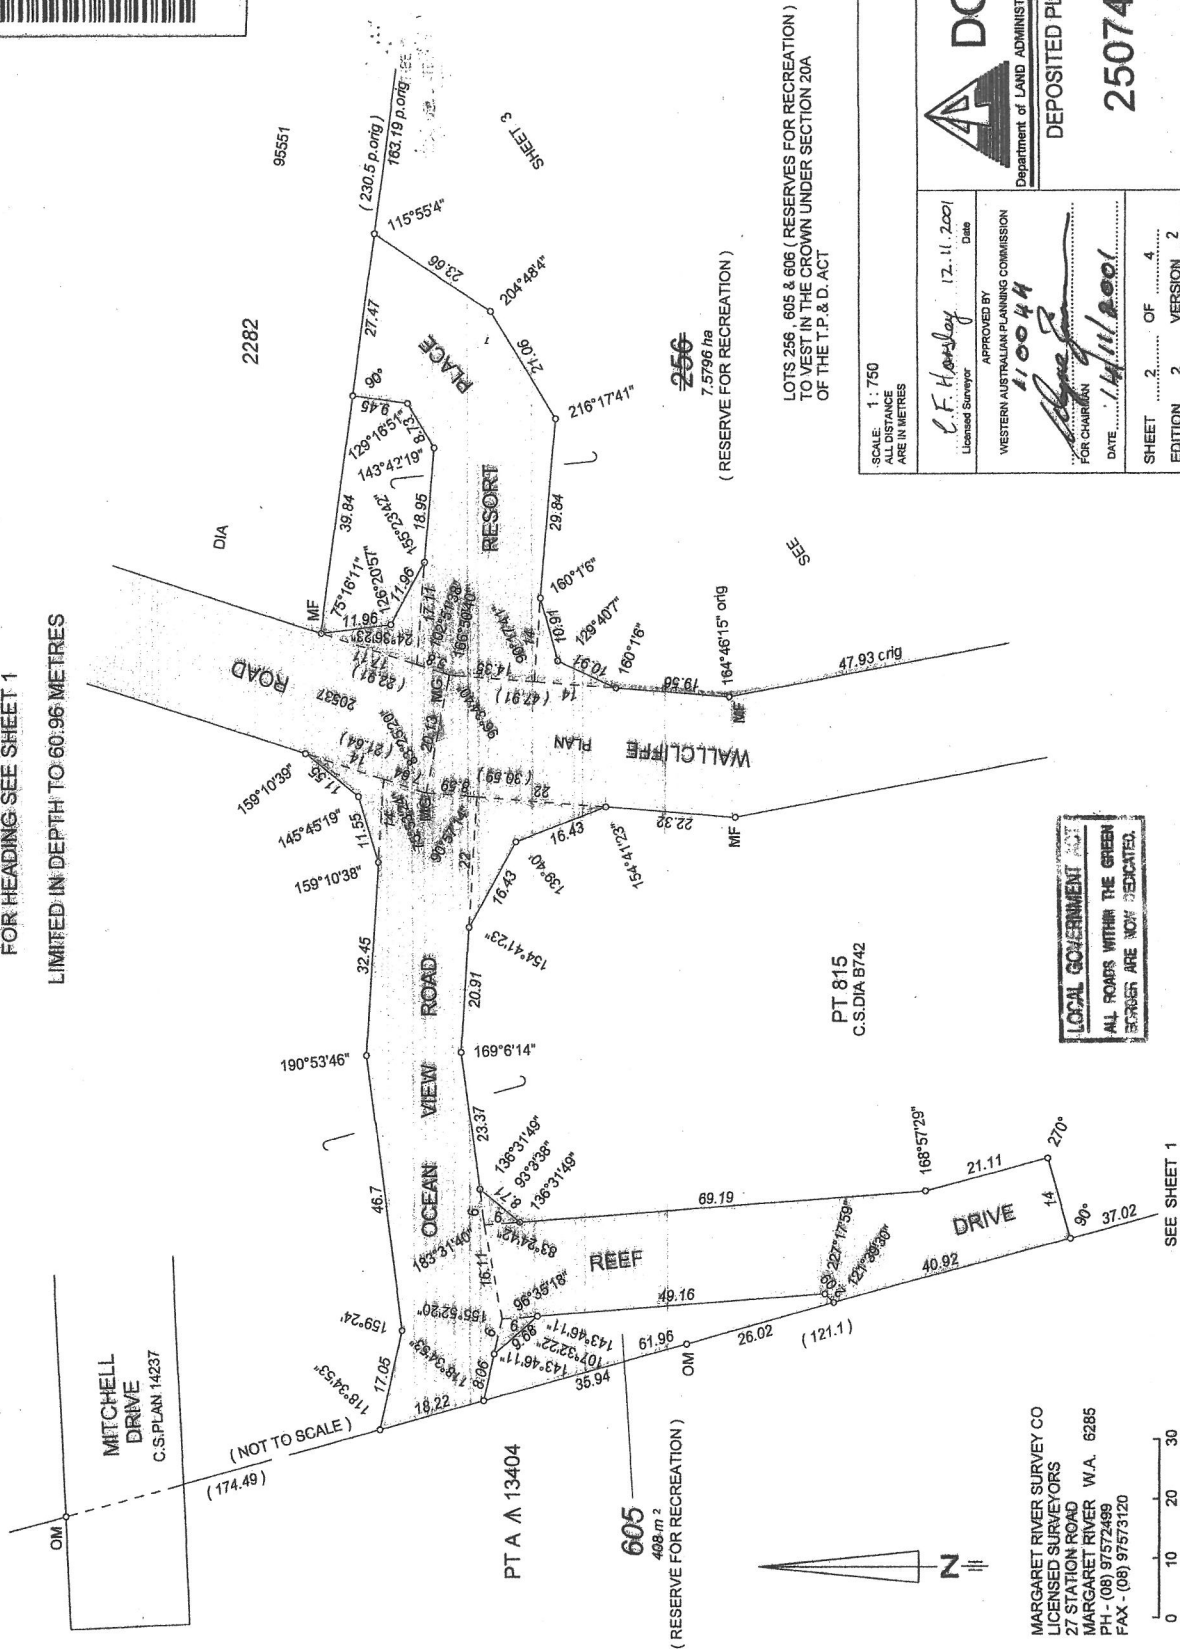

Department of Land Administration

DEPOSITED PLAN

25074

SCALE 1:750

ALL DISTANCES ARE IN METRES

APPROVED BY
C.F. Hawley
17.11.2001
Date

WESTERN AUSTRALIAN PLANNING COMMISSION
1,0044

FOR CHAIRMAN
14/11/2001
DATE

SHEET 2 OF 4
EDITION 2 VERSION 2

LOTS 256, 605 & 606 (RESERVES FOR RECREATION)
TO VEST IN THE CROWN UNDER SECTION 20A
OF THE T.P. & D. ACT


LOCAL GOVERNMENT
ALL ROADS WITHIN THE GREEN
BORDER ARE NOW DEDICATED

MARGARET RIVER SURVEY CO
LICENSED SURVEYORS
27 STATION ROAD
MARGARET RIVER W.A. 6285
PH - (08) 97572498
FAX - (08) 97573120

DP 25074 (03)



LOCAL GOVERNMENT ACT
ALL RESERVES WITHIN THE GREEN
BETWEEN ARE NOW DEDICATED.

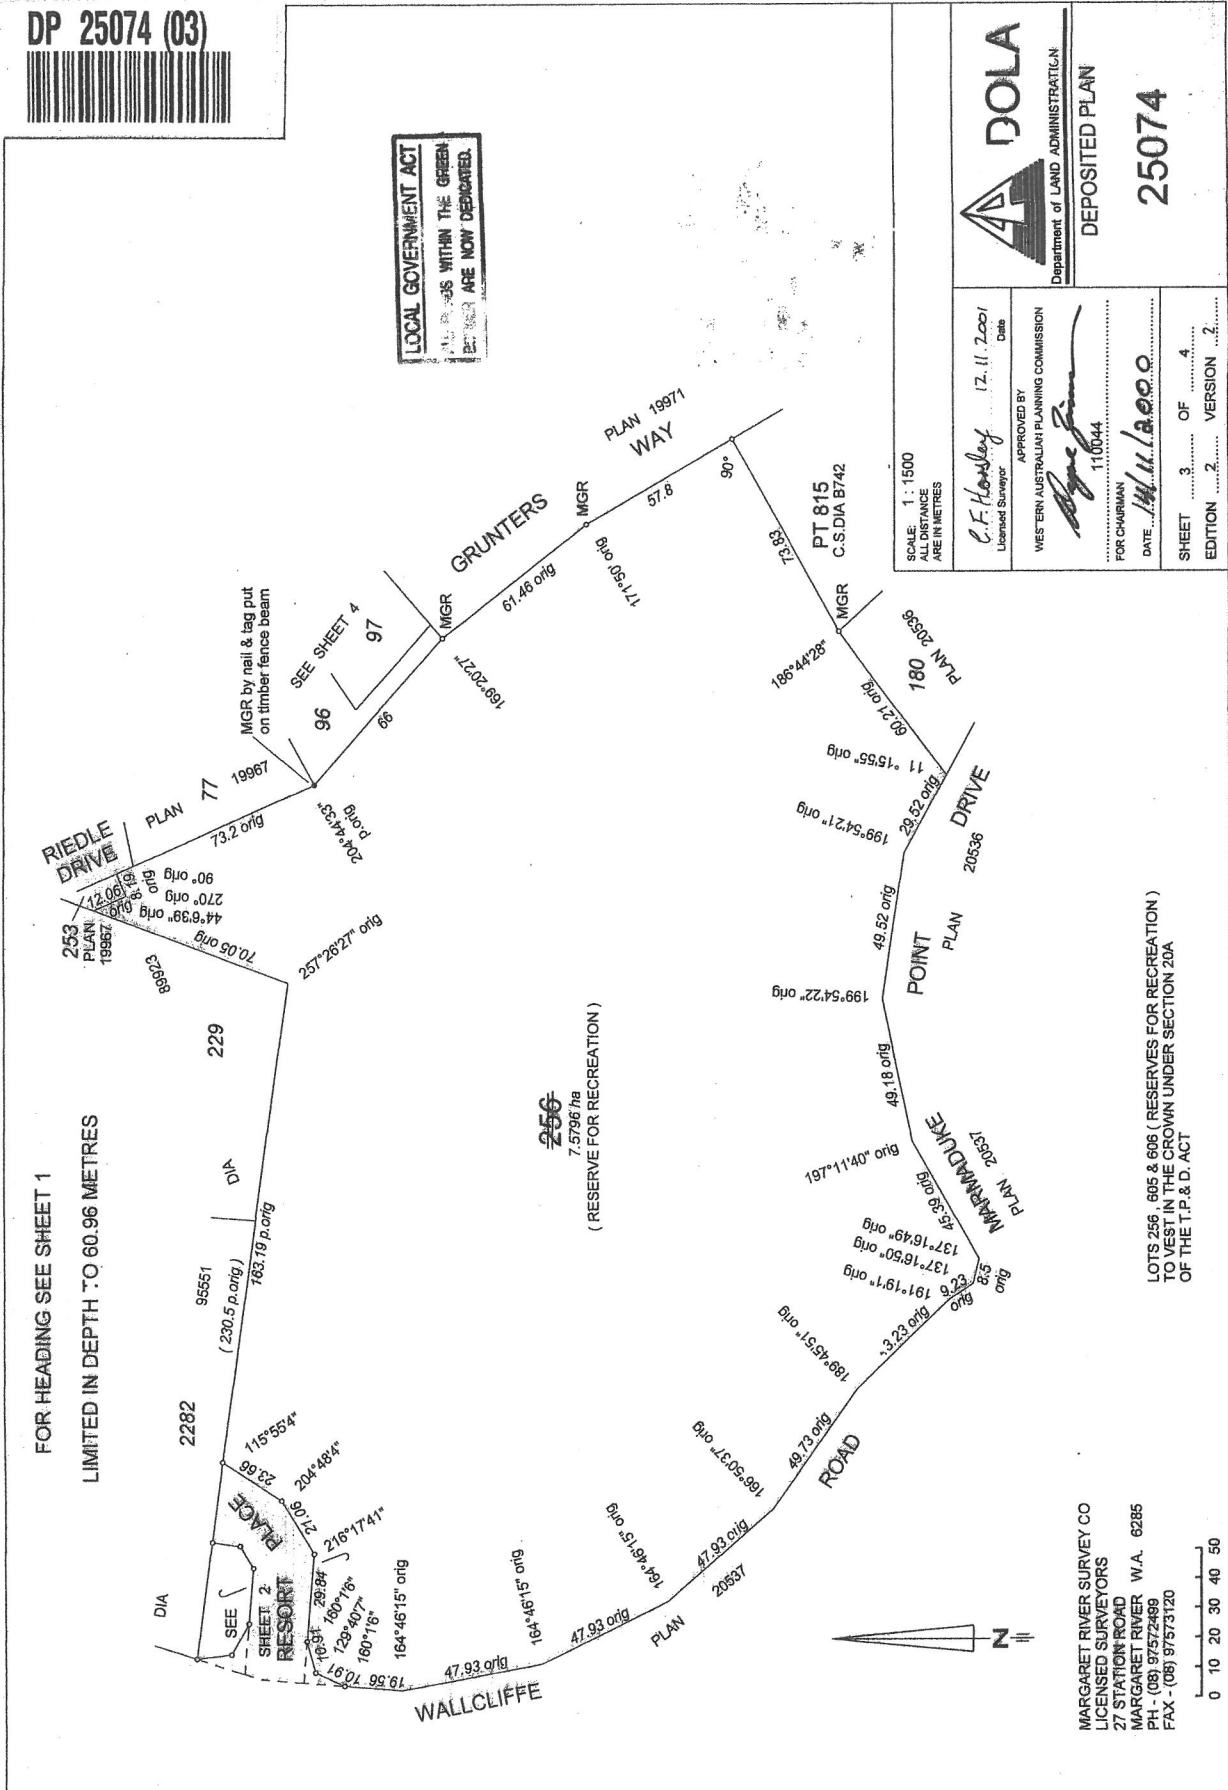



Deposited Plan 25074

Lot	Certificate of Title	Lot Status	Part Lot
88	2206/556	Registered	
89	2206/557	Registered	
90	2206/558	Registered	
91	2206/559	Registered	
92	2206/560	Registered	
93	2206/561	Registered	
94	2206/562	Registered	
95	2206/563	Registered	
96	2206/564	Registered	
97	2206/565	Registered	
98	2206/566	Registered	
99	2206/567	Registered	
100	2206/568	Registered	
101	2206/569	Registered	
148	2206/570	Registered	
149	2206/571 (Cancelled)	Strata'd	
149	SP54468	Strata'd	
256	N/A	Retired	
256	2206/553 (Cancelled)	Retired	
605	2206/554 (Cancelled)	Registered	
605	LR3159/86	Registered	
606	LR3159/87	Registered	
606	2206/555 (Cancelled)	Registered	
5472	LR3127/242 (Cancelled)	Retired	