



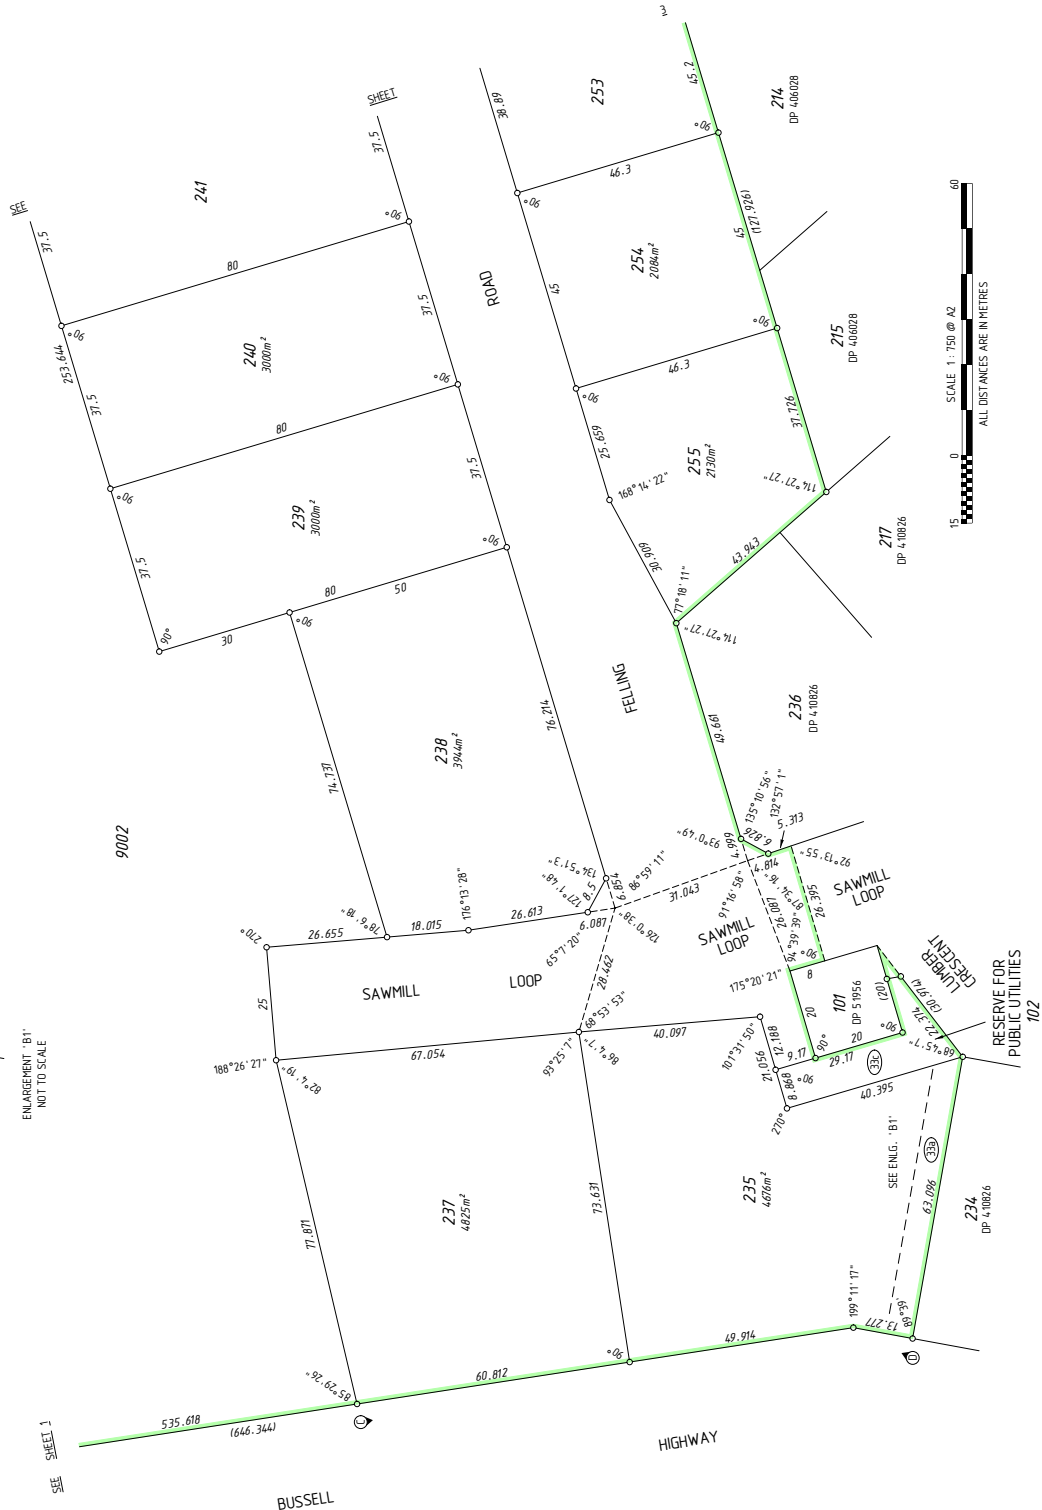

SURVEY CARRIED OUT UNDER REG 26A  
SPECIAL SURVEY AREA GUIDELINES  
SEE SURVEY SHEETS FOR SURVEY INFORMATION  
USE ONLY THE SURVEY SHEETS WHEN DETERMINING  
THE TRUE POSITION OF ANY SURVEY  
MARKS PLACED PERTAINING TO THIS PLAN.

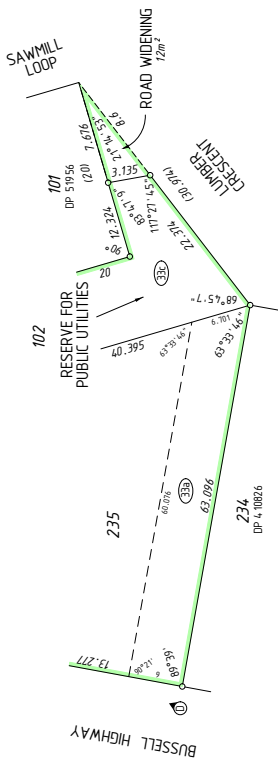

FOR HEADING SEE SHEET 1  
FOR INTERESTS AND NOTIFICATIONS  
SEE SHEET 4.





HELD BY LANDGATE IN DIGITAL FORMAT ONLY

	MNG Ref: 987860p-026 - Stage 2 - DP42 B79#00_CSD Casey Oliver 2021.09.30 08:22:23 +0800
	LICENSED SURVEYOR DATE
DEPOSITED PLAN <b>421379</b> SHEET 02 OF 04 SHEETS VERSION 1	

FOR HEADING SEE SHEET 1  
FOR INTERESTS AND NOTIFICATIONS  
SEE SHEET 4.

SURVEY CARRIED OUT UNDER REG 26A  
SPECIAL SURVEY AREA GUIDELINES  
SEE SURVEY SHEETS FOR SURVEY INFORMATION  
USE ONLY THE SURVEY SHEET/S WHEN DETERMINING  
THE TRUE FINAL POSITION AND TYPE OF ALL SURVEY  
MARKS PLACED PERTAINING TO THIS PLAN.

9002

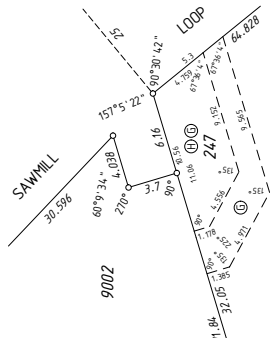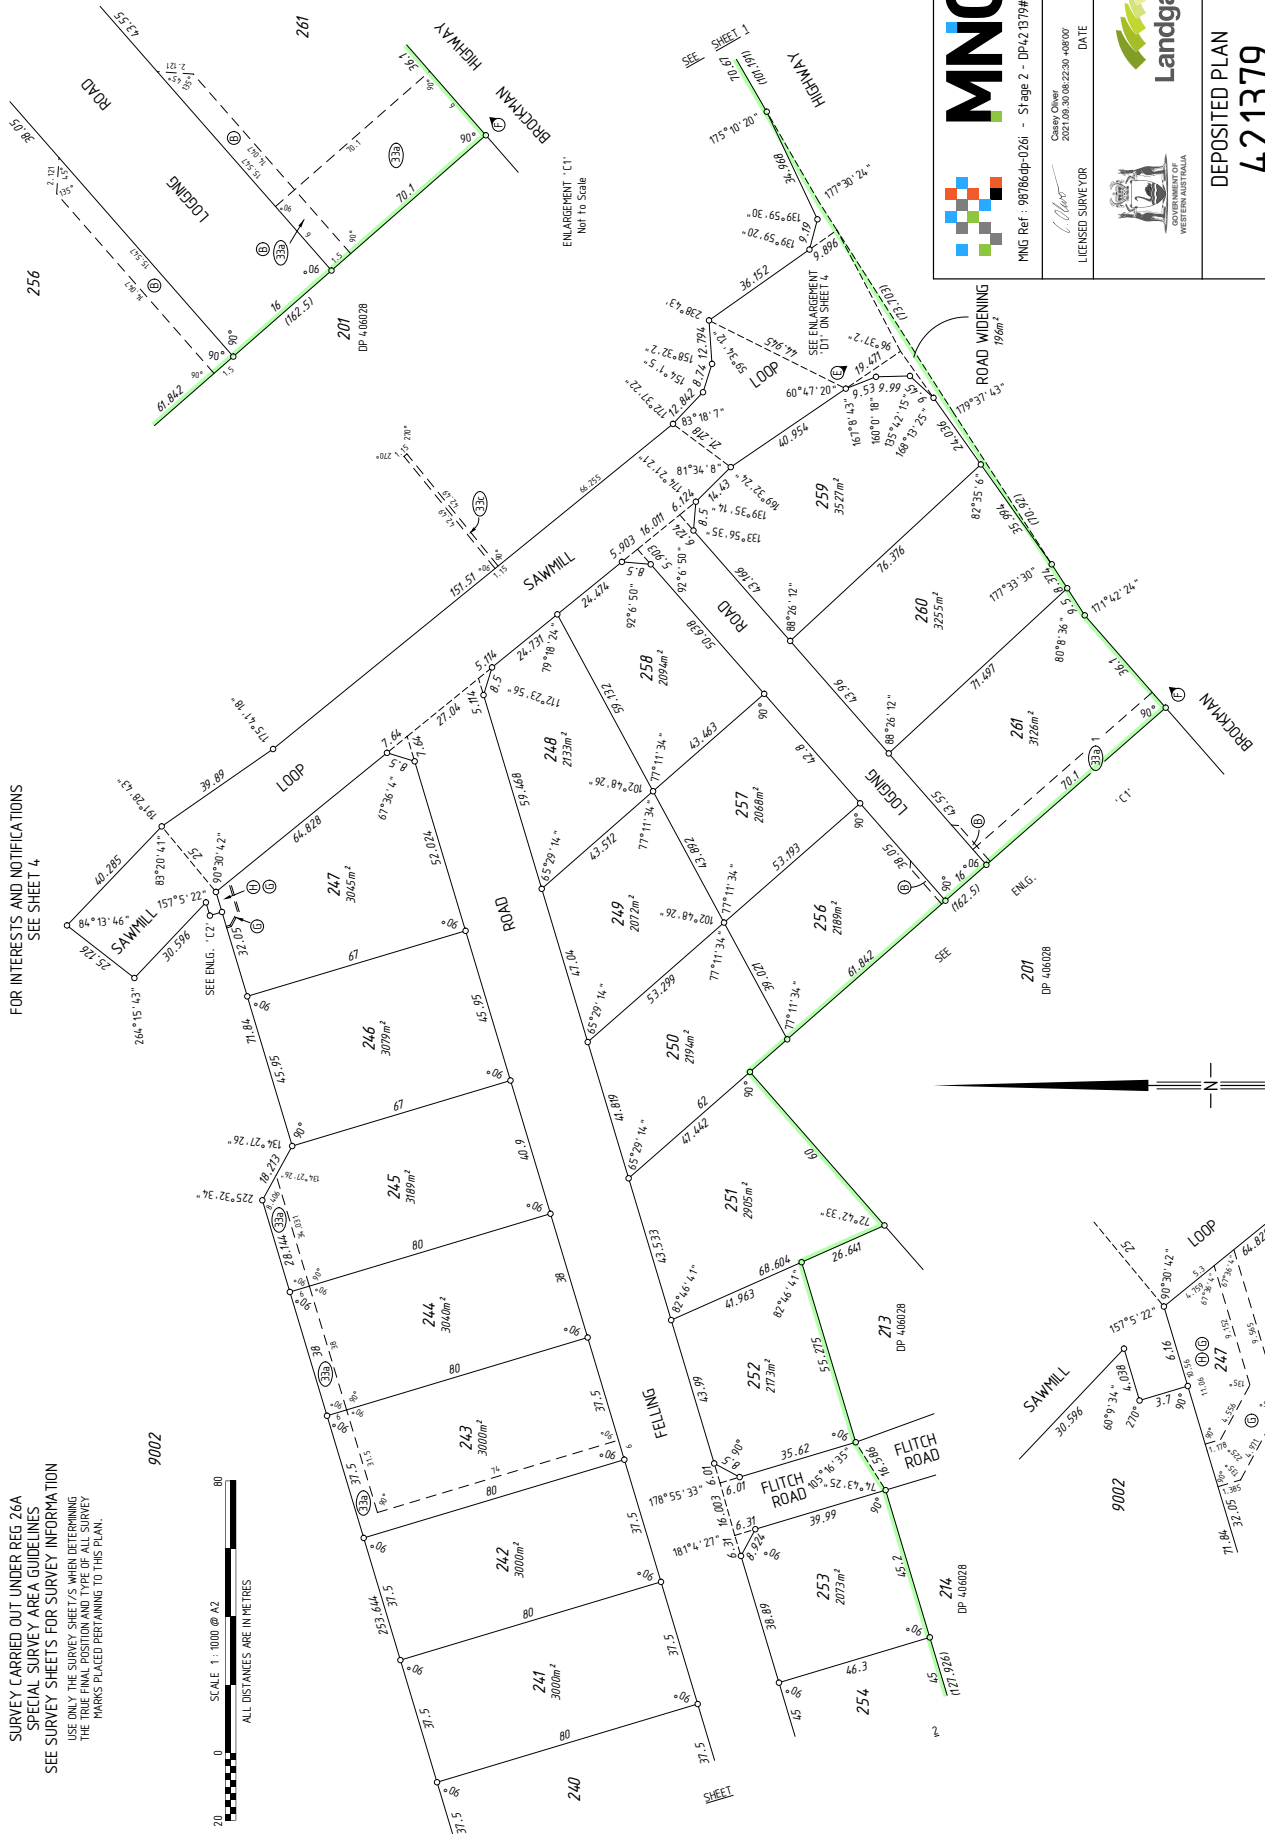

ENLARGEMENT 'C2'  
Not to Scale



MNG Ref: 98786dp-026 - Stage 2 - DP42 B79400\_CSD

Casey Oliver  
2021.09.30 08:22:30 +0800

LICENSED SURVEYOR




DEPOSITED PLAN  
**421379**  
SHEET 03 OF 04 SHEETS  
VERSION 1

FOR HEADING SEE SHEET 1

INTERESTS AND NOTIFICATIONS

SUBJECT	PURPOSE	STATUTORY REFERENCE	ORIGIN	LAND BURDENED	BERNIT TO	COMMENTS
(32)	EASEMENT (Drainage)	SEC 167 OF THE P & D ACT (REG 33 (b))	THIS PLAN	LOTS 235, 243-245 AND 261	SHIRE OF AUGUSTA - MARGARET RIVER CORPORATION	FIRE RISK ZONE
(33)	EASEMENT (Electricity Supply)	SEC 167 OF THE P & D ACT (REG 33 (c))	THIS PLAN	LOTS 102 & 9002	ELECTRICITY NETWORKS CORPORATION	RESTRICTION OF ACCESS and from Broad Highway
(C)	RESTRICTIVE COVENANT	SEC 129BA OF THE TLA 1893	DOC C0910665	LOT 247	COMMISSIONER OF MAIN ROADS	RESTRICTION OF ACCESS No road vehicle access to and from Broad Highway
(D)	COVENANT	SEC 150 OF THE P & D ACT	THIS PLAN	LOTS 235, 237	COMMISSIONER OF MAIN ROADS	RESTRICTION OF ACCESS No road vehicle access to and from Broad Highway
(E)	COVENANT	SEC 150 OF THE P & D ACT	THIS PLAN	LOT 259-261	COMMISSIONER OF MAIN ROADS	RESTRICTION OF ACCESS No road vehicle access to and from Broad Highway
(F)	EASEMENT (Public Access)	SEC 195 & 196 OF THE LAA	DOC C0910666	LOTS 256, 261	SHIRE OF AUGUSTA - MARGARET RIVER AND THE PUBLIC AT LARGE	NOISE
LOT 102	RESERVE FOR PUBLIC UTILITIES	SEC 152 OF THE P & D ACT	THIS PLAN			SEWERAGE SERVICE NOT AVAILABLE PUMPING POTABLE WATER NOT AVAILABLE FIRE MANAGEMENT PLAN TRANSPORT NOISE
(G)	NO INFILTRATION	SEC 70A OF THE TLA	DOC C0910667	LOT 247	ELECTRICITY NETWORKS CORPORATION	
(H)	NO INFILTRATION	SEC 70A OF THE TLA	DOC C0910677	LOTS 235, 237-261		
(I)	NO INFILTRATION	SEC 70A OF THE TLA	DOC C0910678	LOTS 235, 237, 259-261		
(J)	NO INFILTRATION	SEC 165 OF THE P & D ACT	DOC C0910679	LOTS 235, 237, 259-261		
(K)	NO INFILTRATION	SEC 165 OF THE P & D ACT	DOC C0910680	LOTS 235, 237, 259-261		

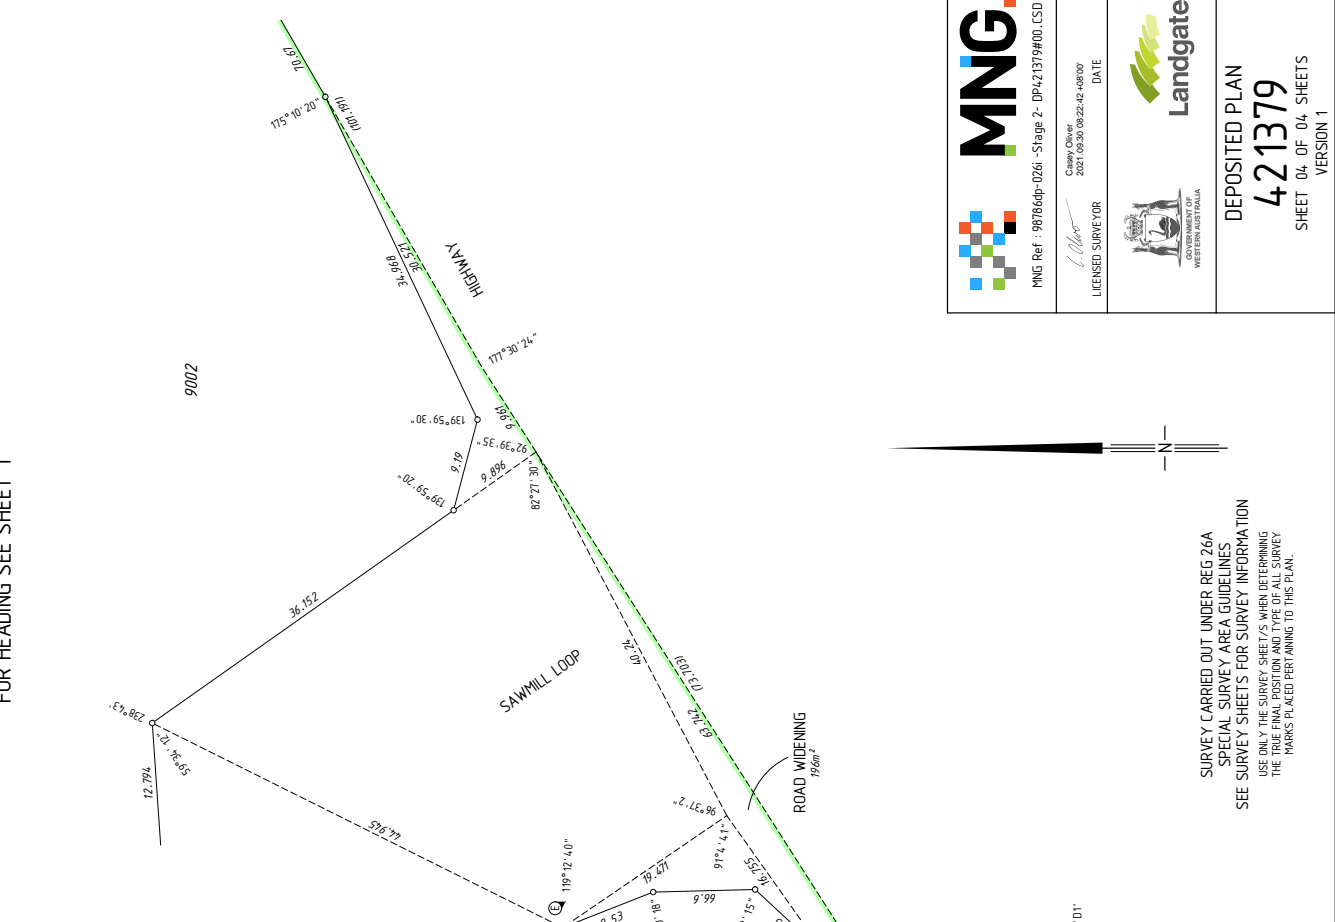

ENLARGEMENT - D1  
Not To Scale

SURVEY CARRIED OUT UNDER REG 26A  
SPECIAL SURVEY AREA GUIDELINES  
SEE SURVEY SHEETS FOR SURVEY INFORMATION  
USE ONLY THE SURVEY SHEET/S WHEN DETERMINING  
THE TRUE FINAL POSITION AND TYPE OF ALL SURVEY  
MARKS PLACED PERTAINING TO THIS PLAN.



MNG Ref - 98786dp-1261 - Stage 2 - DP421379#00.LSD

Classy Oliver  
2021.09.30 08:22:42 +0800  
DATE  
LICENSED SURVEYOR



DEPOSITED PLAN  
**421379**  
SHEET 04 OF 04 SHEETS  
VERSION 1

HELD BY LANDGATE IN DIGITAL FORMAT ONLY





