





YONGAR

(RESERVE FOR RECREATION)

ENLARGEMENT AT  
NOT TO SCALE

SCALE: 1 : 2500  
ALL DISTANCE  
ARE IN METRES

21/11/2006 Date  
 [Signature] Licensed Surveyor

APPROVED BY  
ALLIANCE PLANNING COMMISSION

DEPOSITED PLAN

49046

DELEGATED UNDER S.20 WAPC ACT 1985

DATE 18 April 06 16 MAY 06

SHEET 2 OF 4  
EDITION 1 VERSION 2

LASER PRINTED D.M.T.

FOR HEADING SEE SHEET 1

ENLARGEMENT AT © NOT TO SCALE

ROAD


**MARGARET RIVER SURVEY CO**  
**LICENSED SURVEYORS**  
**27 STATION ROAD**  
**MARGARET RIVER W.A. 6285**  
**PH - (08) 97572499**  
**FAX - (08) 97573120**



[www.landgate.wa.gov.au](http://www.landgate.wa.gov.au)


DP 49046 (03)

FOR HEADING SEE SHEET 1

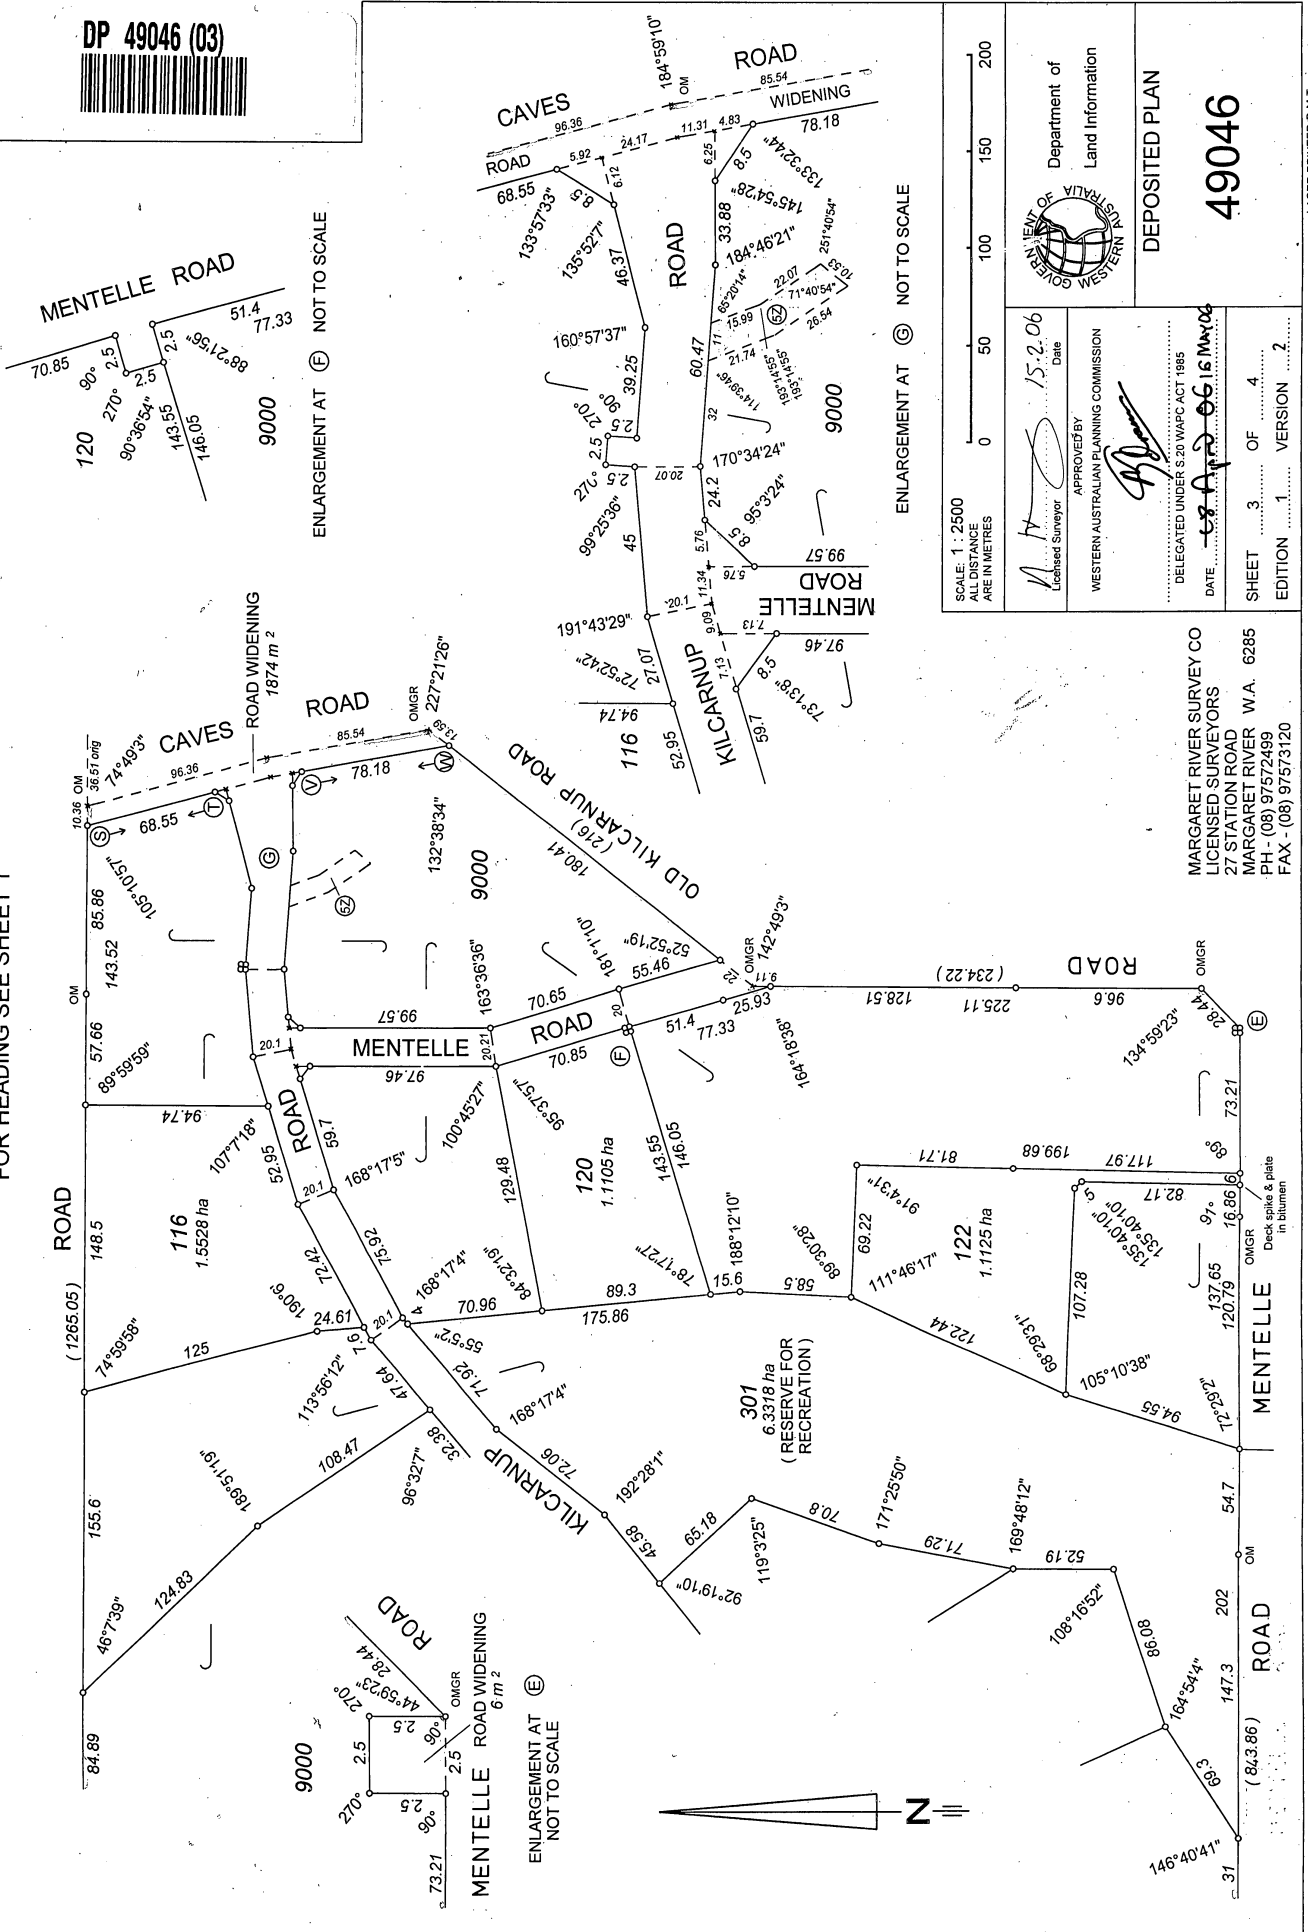



FOR HEADING SEE SHEET 1

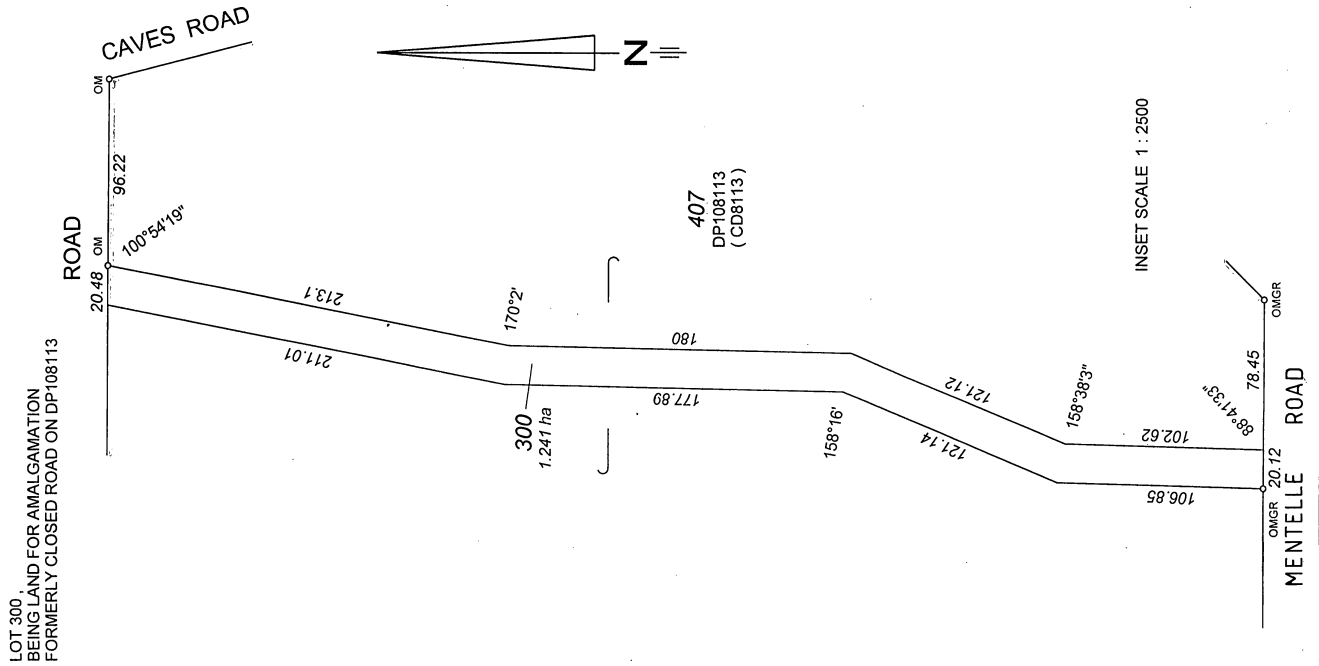

### INTERESTS & NOTIFICATIONS

| SUBJECT | PURPOSE                | STATUTORY REFERENCE                              | ORIGIN                 | LAND BURDENED                                | BENEFIT TO                                          | COMMENTS                            |
|---------|------------------------|--------------------------------------------------|------------------------|----------------------------------------------|-----------------------------------------------------|-------------------------------------|
| 6X      | EASEMENT (DRAINAGE)    | SEC 27A OF THE TP&D ACT REG 5                    | THIS PLAN              | LOT 9000                                     | SHIRE OF AUGUSTA - MARGARET RIVER                   |                                     |
| 6Y      | EASEMENT (DRAINAGE)    | SEC 27A OF THE TP&D ACT REG 5                    | THIS PLAN              | LOT 9000                                     | SHIRE OF AUGUSTA - MARGARET RIVER                   |                                     |
| 6Z      | EASEMENT (DRAINAGE)    | SEC 27A OF THE TP&D ACT REG 5                    | THIS PLAN              | LOT 9000                                     | SHIRE OF AUGUSTA - MARGARET RIVER                   |                                     |
| H       | RIGHT OF CARRIAGEWAY   | SEC 136C OF THE TLA                              | THIS PLAN              | LOT 107                                      | LOT 9000                                            |                                     |
| J       | RIGHT OF CARRIAGEWAY   | SEC 136C OF THE TLA                              | THIS PLAN              | LOT 9000                                     | LOT 107                                             |                                     |
| S TO T  | RESTRICTIVE COVENANT   | SEC 136D OF THE TLA                              | THIS PLAN DOC J 724653 | LOTS 104, 107, 108, 111, 113, 116, 120 & 122 | LOTS 104, 107, 108, 111, 113, 116, 120 & 122 & 9000 |                                     |
| V TO W  | RESTRICTIVE COVENANT   | SEC 129BA OF THE TLA                             | DOC J 748353           | LOT 9000                                     | COMMISSIONER FOR MAIN ROADS WESTERN AUSTRALIA       | RESTRICTION OF ACCESS TO CAVES ROAD |
| LOT 301 | RESERVE FOR RECREATION | VESTS IN THE CROWN UNDER SEC 20A OF THE TP&D ACT | THIS PLAN              | LOTS 104, 107, 108, 111, 113, 116, 120 & 122 |                                                     |                                     |
|         | NOTIFICATION           | SEC 70A OF THE TLA                               | DOC J 724652           |                                              |                                                     |                                     |

SCALE 1 : 2500  
ALL DISTANCE ARE IN METRES

0 50 100 150 200

Department of Land Information

DEPOSITED PLAN

49046

DATE 18 APR 2006 15 MAY 06

DELEGATED UNDER S20 WAPC ACT 1985

SHEET 4 OF 4

EDITION 1 VERSION 2

APPROVED BY  
WESTERN AUSTRALIAN PLANNING COMMISSION

15.2.06

18 APR 2006

15 MAY 06

MARGARET RIVER SURVEY CO  
LICENSED SURVEYORS  
27 STATION ROAD  
MARGARET RIVER W.A. 6285  
PH - (08) 97572499  
FAX - (08) 97573120