


DP 32105 (02)



FOR HEADING SEE SHEET 1

LIMITED IN DEPTH TO 60.96 METRES

N 35489
274

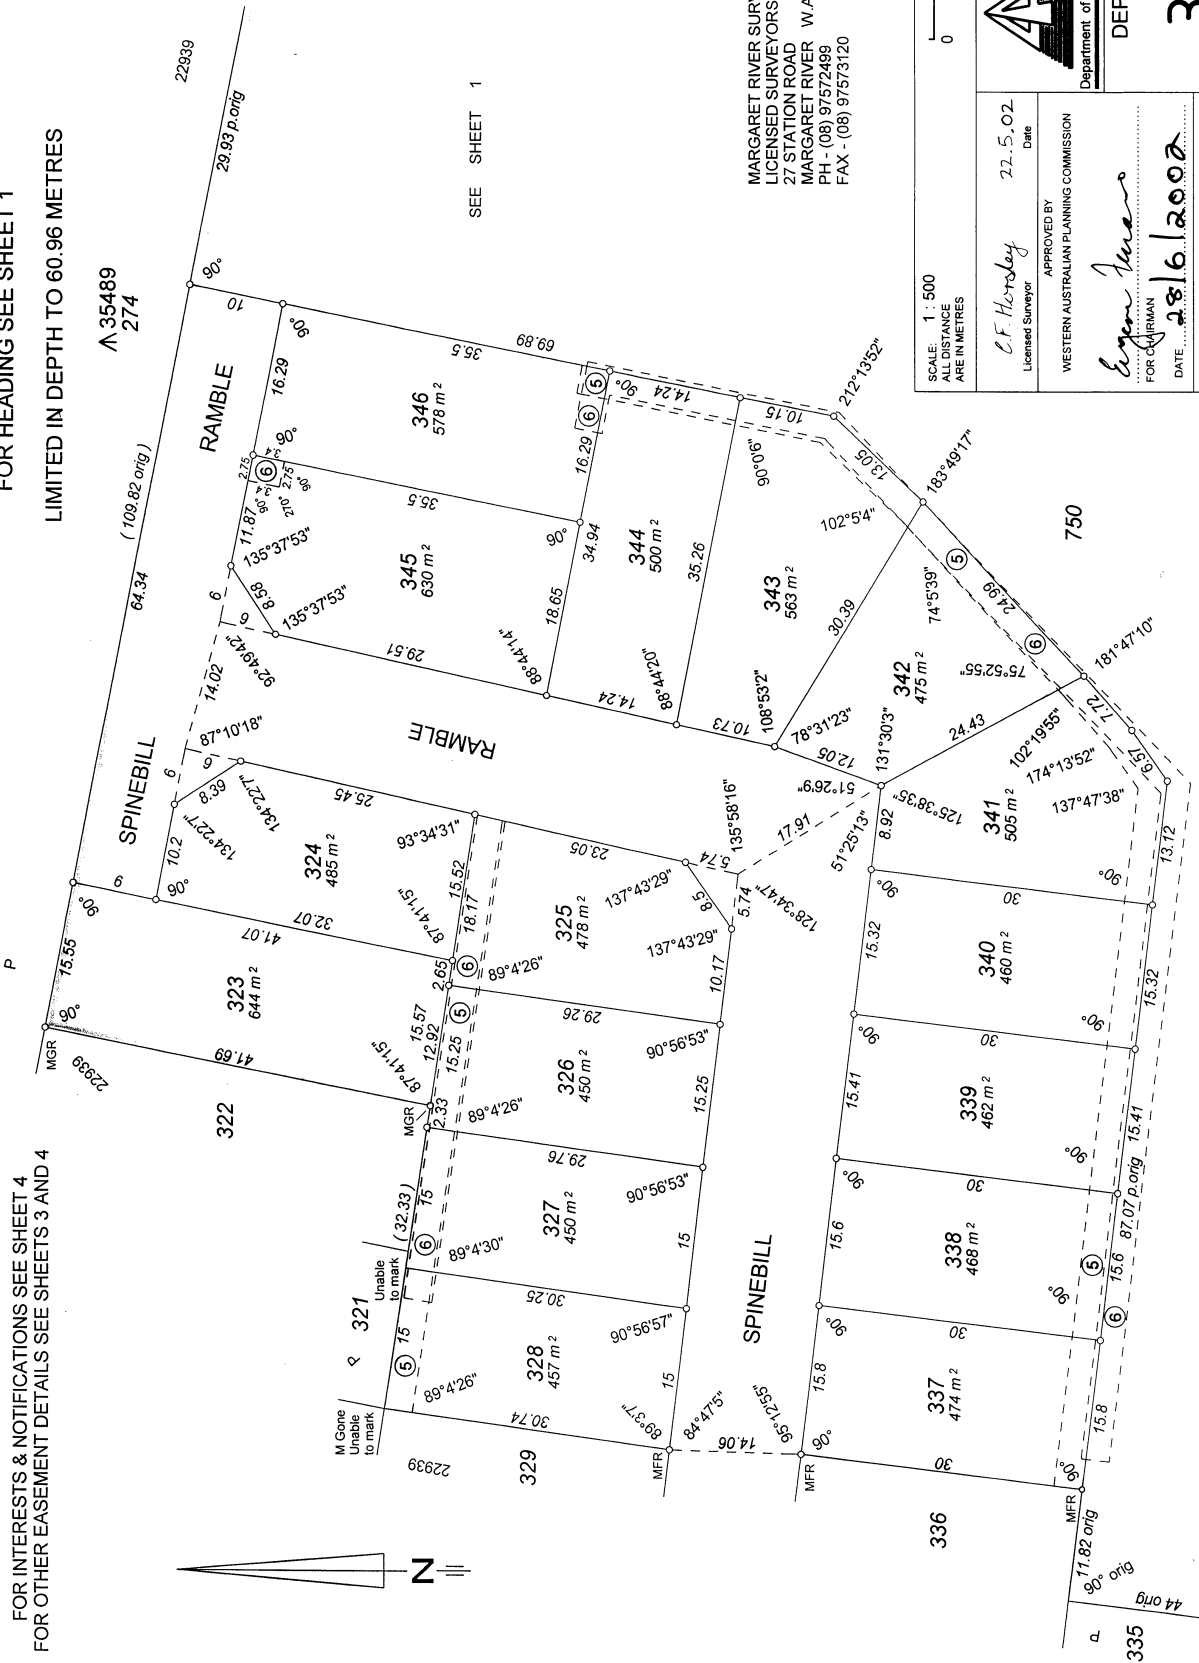

FOR INTERESTS & NOTIFICATIONS SEE SHEET 4
FOR OTHER EASEMENT DETAILS SEE SHEETS 3 AND 4

SEE SHEET 1

MARGARET RIVER SURVEY CO
LICENSED SURVEYORS
27 STATION ROAD
MARGARET RIVER W.A. 6285
PH - (08) 97572499
FAX - (08) 97573120

SCALE: 1:500
DISTANCE
ARE IN METRES



DEPOSITED PLAN

32105

C.F. Horsley
Licensed Surveyor

APPROVED BY
WESTERN AUSTRALIAN PLANNING COMMISSION

Eugene Ivanov
FOR CHAIRMAN

DATE: 28/16/2008

SHEET 2 OF 4
EDITION 1 VERSION 1

LASER PRINTED D.M.T.


SEE SHEET 1

DP 32105 (03)




FOR HEADING SEE SHEET 1
LIMITED IN DEPTH TO 60.96 METRES

FOR INTERESTS & NOTIFICATIONS SEE SHEET 4
FOR OTHER EASEMENT DETAILS SEE SHEETS 2 & 4

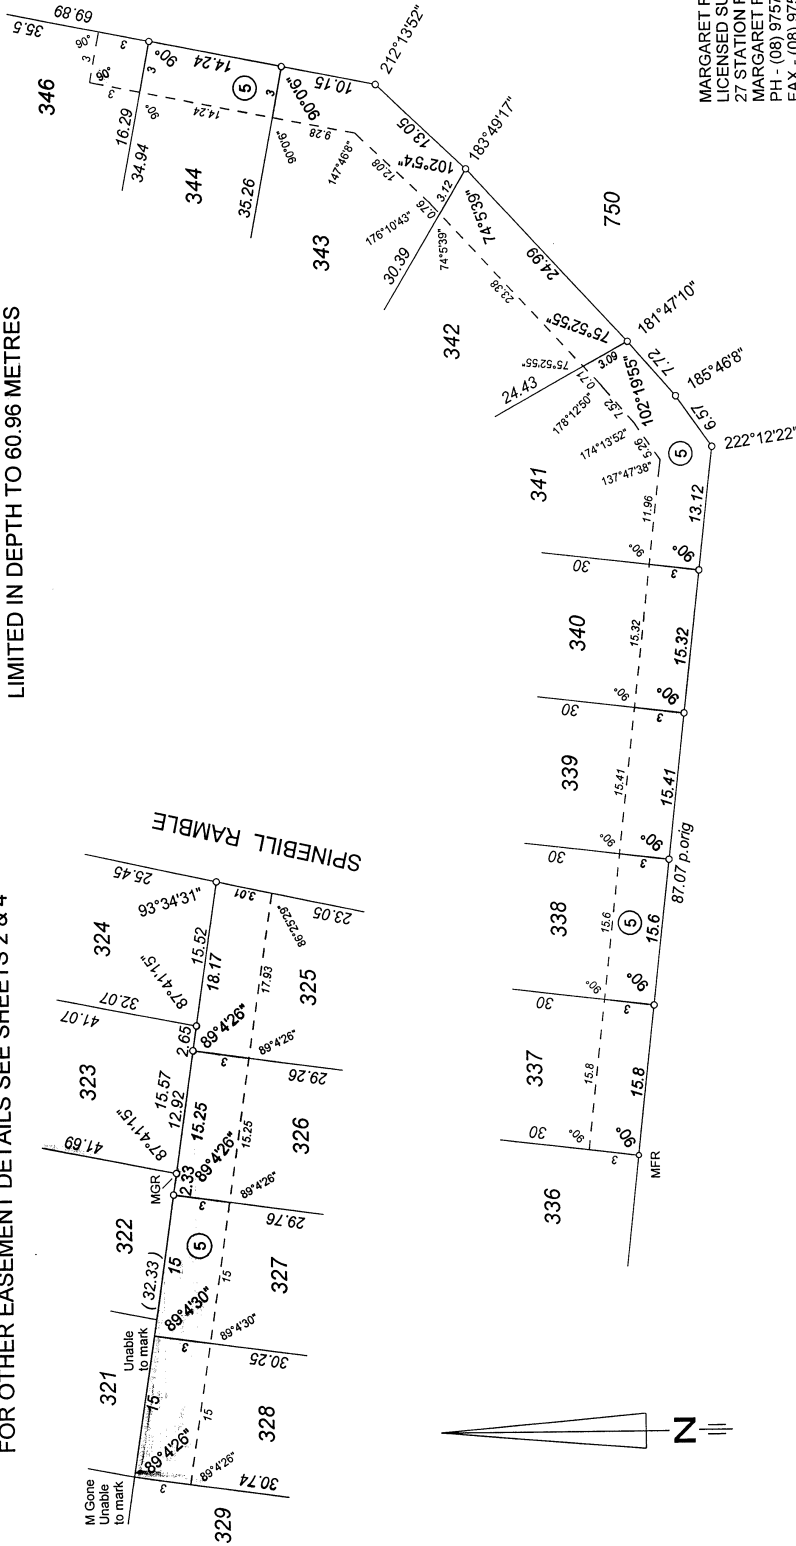

MARGARET RIVER SURVEY CO
LICENSED SURVEYORS
27 STATION ROAD
MARGARET RIVER W.A. 6285
PH - (08) 97572499
FAX - (08) 97573120

SCALE: ALL DISTANCE ARE IN METRES	NOT TO SCALE
C.F. Horsley Licensed Surveyor	22.5.02 Date
APPROVED BY WESTERN AUSTRALIAN PLANNING COMMISSION	
<i>Eugen Iwanow</i>	
FOR CHAIRMAN DATE 28/6/2002	VERSION 1
SHEET 3 OF 4	EDITION 1

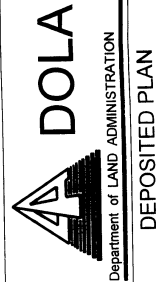

32105



LASER PRINTED D.M.T.



DP 32105 (04)



FOR HEADING SEE SHEET 1
 LIMITED IN DEPTH TO 60.96 METRES
 FOR OTHER EASEMENT DETAILS SEE SHEETS 2 & 3

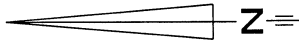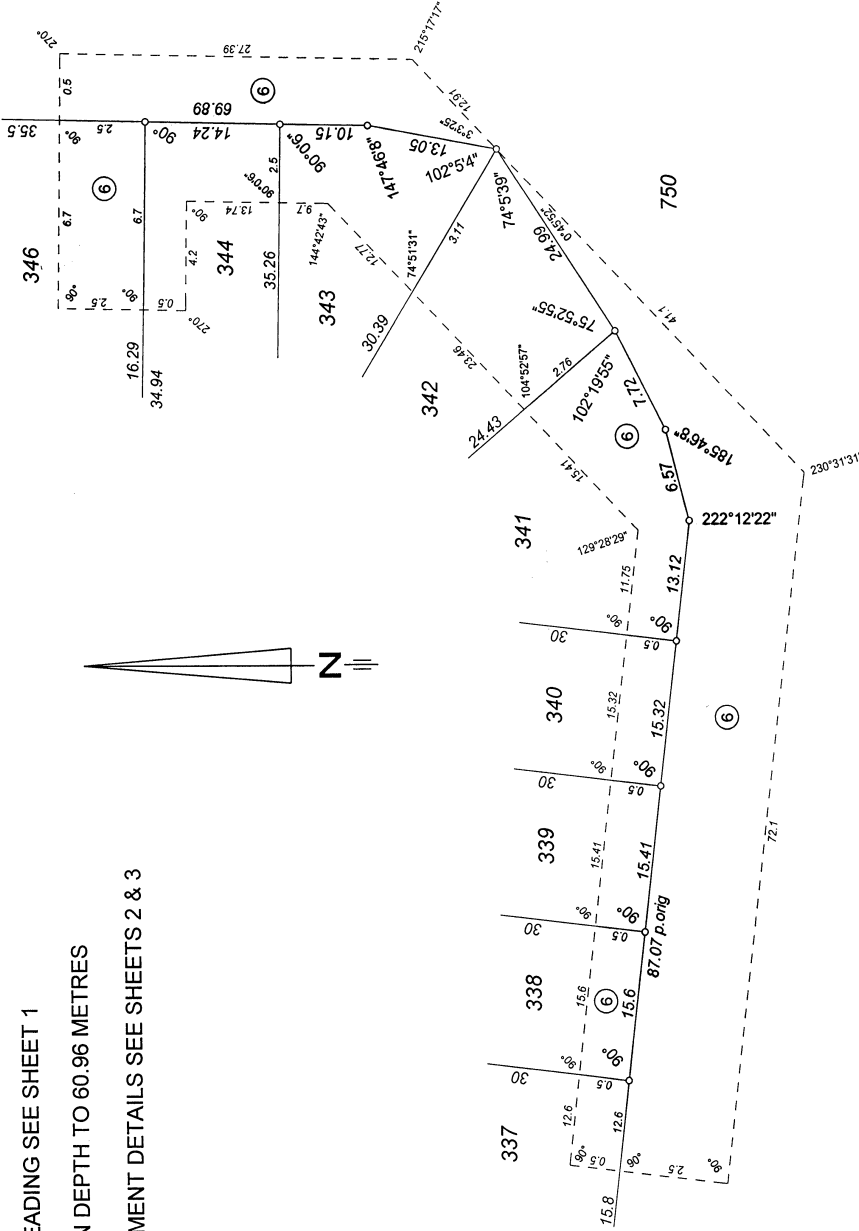

MARGARET RIVER SURVEY CO
 LICENSED SURVEYORS
 27 STATION ROAD
 MARGARET RIVER W.A. 6285
 PH - (08) 97572499
 FAX - (08) 97573120

NOT TO SCALE

SCALE:
 ALL DISTANCE
 ARE IN METRES



DEPOSITED PLAN

32105

C.F. Howley
 Licensed Surveyor

22.5.02
 Date

APPROVED BY
 WESTERN AUSTRALIAN PLANNING COMMISSION

FOR CHAIRMAN
 Eugene Imaro

DATE 28/6/2002

SHEET 4 OF 4
 EDITION 1 VERSION 1

INTERESTS & NOTIFICATIONS

SUBJECT	PURPOSE	STATUTORY REFERENCE	ORIGIN	LAND BURDENED	BENEFIT TO	COMMENTS
⑤	EASEMENT (DRAINAGE)	SECTION 27A OF THE T.P. & D. ACT	THIS PLAN	325 - 328 337 - 344 & 346	SHIRE OF AUGUSTA - MARGARET RIVER WATER CORPORATION	
⑥	EASEMENT (SEWERAGE)	SECTION 27A OF THE T.P. & D. ACT	THIS PLAN	325 - 328, 337 - 346 & 750		

LASER PRINTED D.M.T.