



DP 35685 (03)

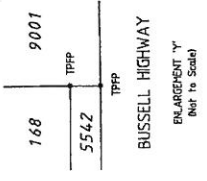

FOR HEADING SEE SHEET 1

SURVEY INFORMATION ONLY
SURVEY SHEET

SURVEY CARRIED OUT UNDER REGULATION 264 SPECIAL SURVEY AREA GUIDELINES
BEARINGS DATUM - ASSUMED
FB 89158

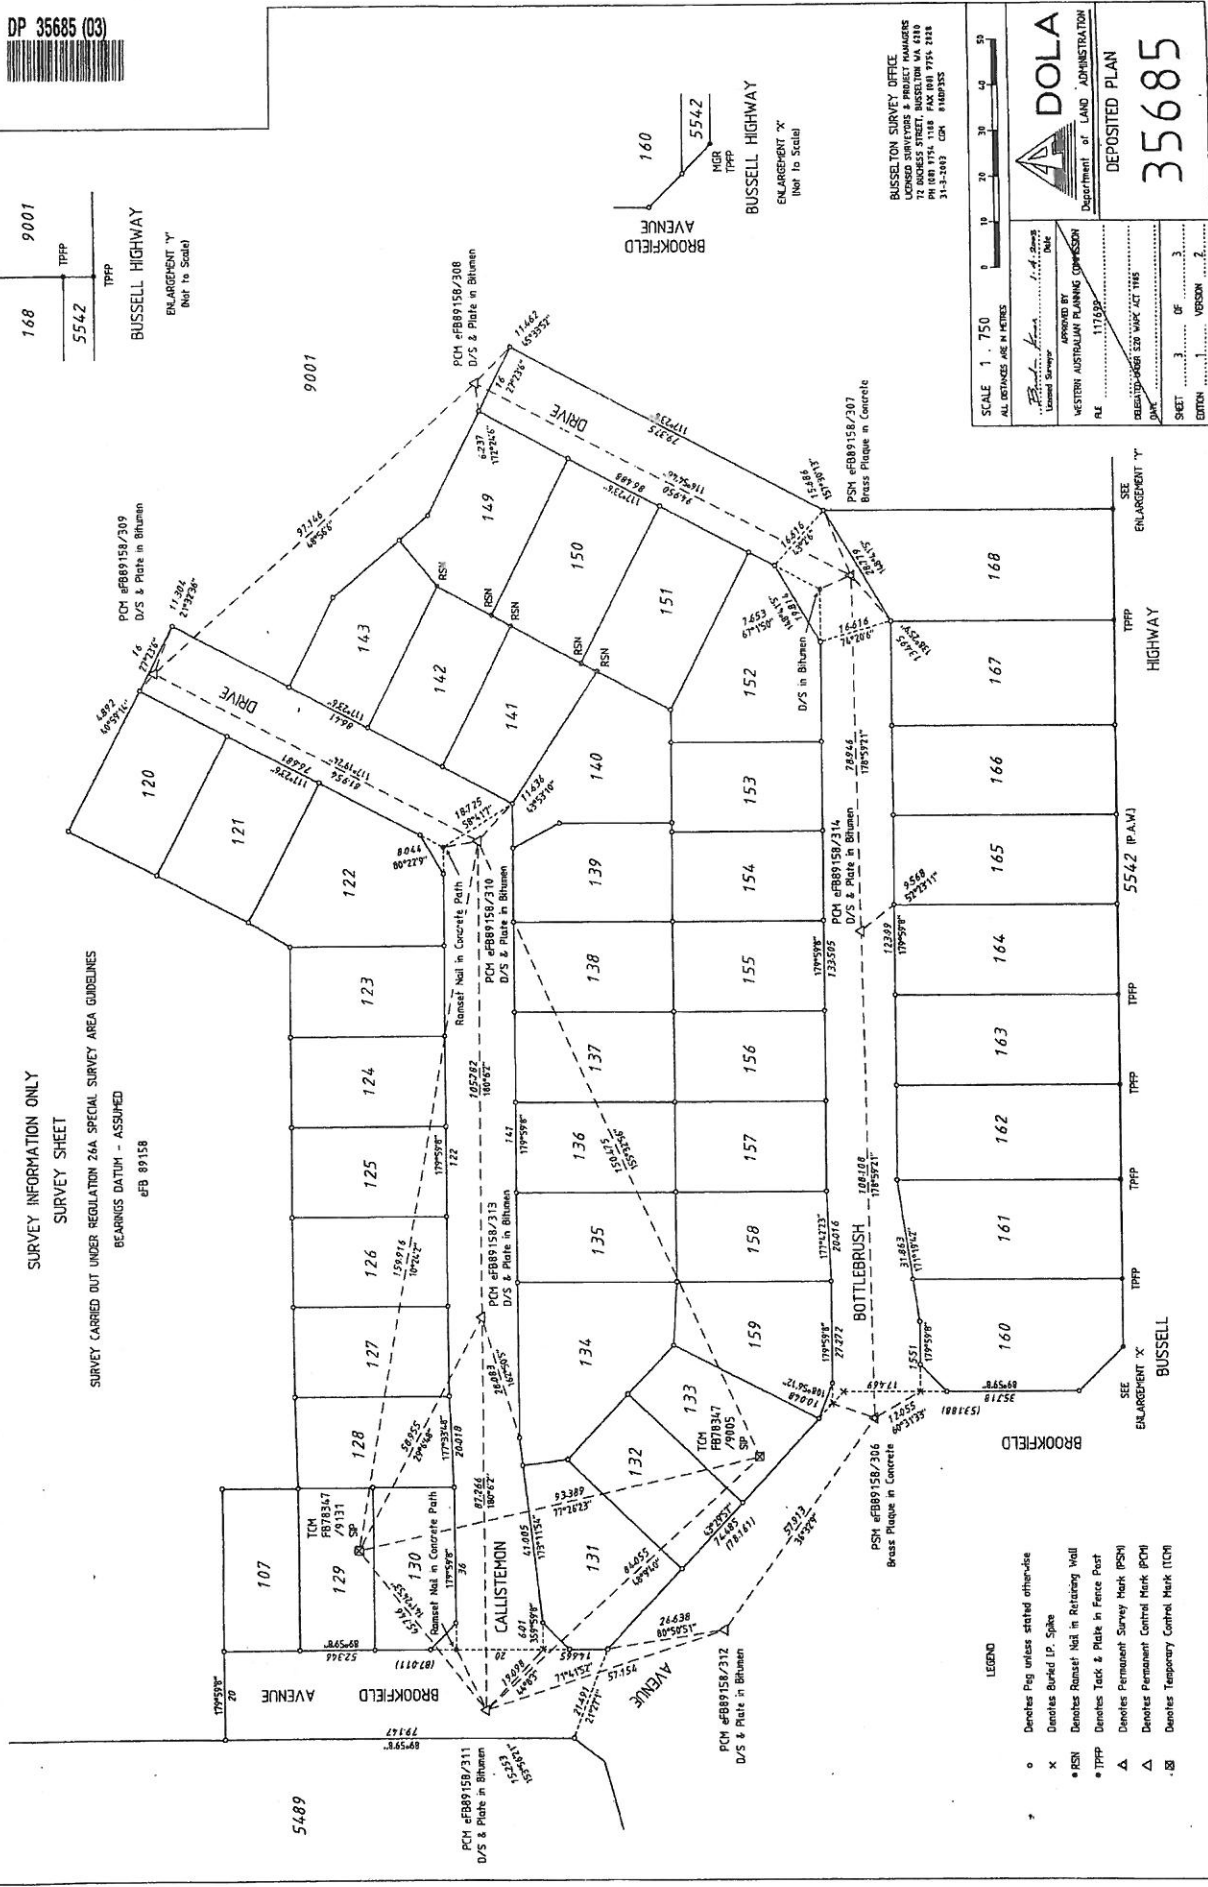

SCALE 1:750
ALL DISTANCES ARE IN METRES

DOLA
DEPARTMENT OF LAND ADMINISTRATION

DEPOSITED PLAN
35685

APPROVED BY
WESTERN AUSTRALIAN PLANNING COMMISSION

FILE 111639


REGISTERED UNDER ESD MAP ACT 1984

SHEET 3 OF 3
EDITION 1 VERSION 2

BUSWELL SURVEY OFFICE
LICENSED SURVEYORS & PROJECT MANAGERS
72 BUCKINGHAM STREET, BUSWELL WA 6110
PH (08) 9477 4400 FAX (08) 9477 4418
311-31800 CON 41803535

- LEGEND
- o Denote Peg unless stated otherwise
 - x Denote Buried IP Spike
 - * RSN Denote Ranges Nail in Retaining Wall
 - * TFPF Denote Tack & Plute in Fence Post
 - ▲ Denote Permanent Survey Mark (PSM)
 - △ Denote Permanent Control Mark (PCM)
 - ⊖ Denote Temporary Control Mark (TCM)

TYPE: FREEDHOLD	DATE: 7-04-2003
PURPOSE: SUBDIVISION	SIGNATURE: _____
PLAN OF: LOTS 107, 120-143, 149-168, 5542 & 9001, EASEMENT, ROADS AND RESTRICTIVE COVENANT	BY: B. S.O.
DISTRICT: SUSSEX	AMENDMENT: 1/2
TOWNSHIP: LOT 9000	SURVEY SHEET (ALSO SURROUNDING WORK) BEING SHEET 3 NOW LODGED. ALSO TYPICAL RETAINING WALL INFORMATION ADDED.
LOCAL AUTHORITY: SHIRE OF AUGUSTA-MARGARET RIVER	ED / VER: 1/2
LOCALITY: MARGARET RIVER	DATE: 7-04-2003
CONV. NO.: 125	DATE: 7-04-2003
CONV. DATE: 28/10/28	DATE: 7-04-2003
FIELD NO.: 78347	DATE: 7-04-2003

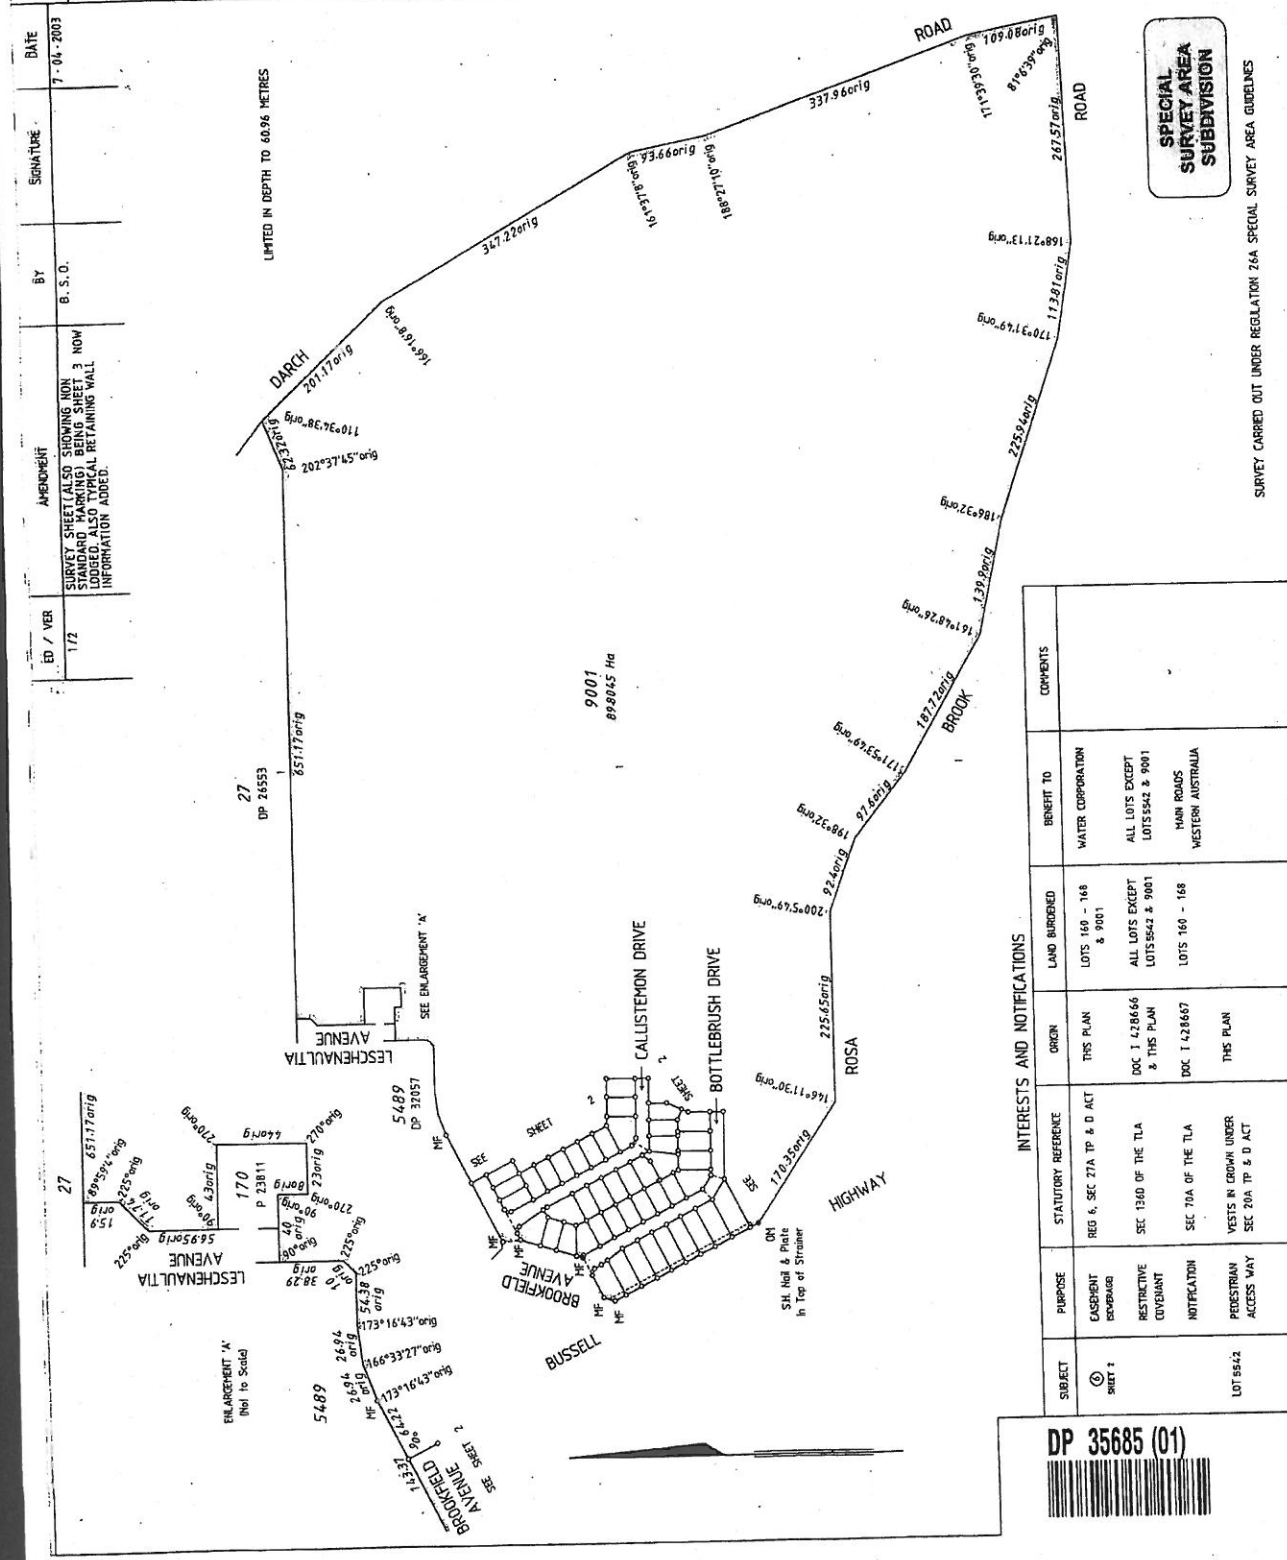


APPROVED BY: _____	DATE: _____
INSPECTOR OF PLANS & SURVEYS / AUTHORIZED LAND OFFICER	DATE: _____
DOLA Department of Land Administration	
DEPOSITED PLAN	
35685	
SHEET: 1	OF: 3
EDITION: 1	VERSION: 2

SUBJECT	PURPOSE	STATUTORY REFERENCE	ORIGIN	LAND BURDENED	BENEFIT TO	COMMENTS
LOT 5542	EASEMENT ROADSIDE	REG 4, SEC 27A TP & D ACT	THIS PLAN	LOTS 160 - 168 & 9001	WATER CORPORATION	
	RESTRICTIVE COVENANT	SEC 1340 OF THE TLA	DOC 1 428666 & THIS PLAN	ALL LOTS EXCEPT LOTS 5542 & 9001	ALL LOTS EXCEPT LOTS 5542 & 9001	
	NOTIFICATION	SEC 70A OF THE TLA	DOC 1 428667	LOTS 160 - 168	MAIN ROADS WESTERN AUSTRALIA	
	PEDESTRIAN ACCESS WAY	VESTS IN GROWN UNDER SEC 20A TP & D ACT	THIS PLAN			

DP 35685 (01)

DP 35685 (02)


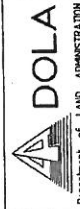


DEPOSITED PLAN
35685

SCALE 1:1000
ALL DIMENSIONS ARE IN METRES
APPROVED BY
WESTERN AUSTRALIAN PLANNING COMMISSION
FILE 111699
DATE 11/16/03
SHEET 2 OF 3
EDITION 1 VERSION 2

8/6 DP 3 0319

FOR HEADING SEE SHEET 1

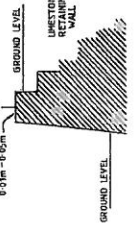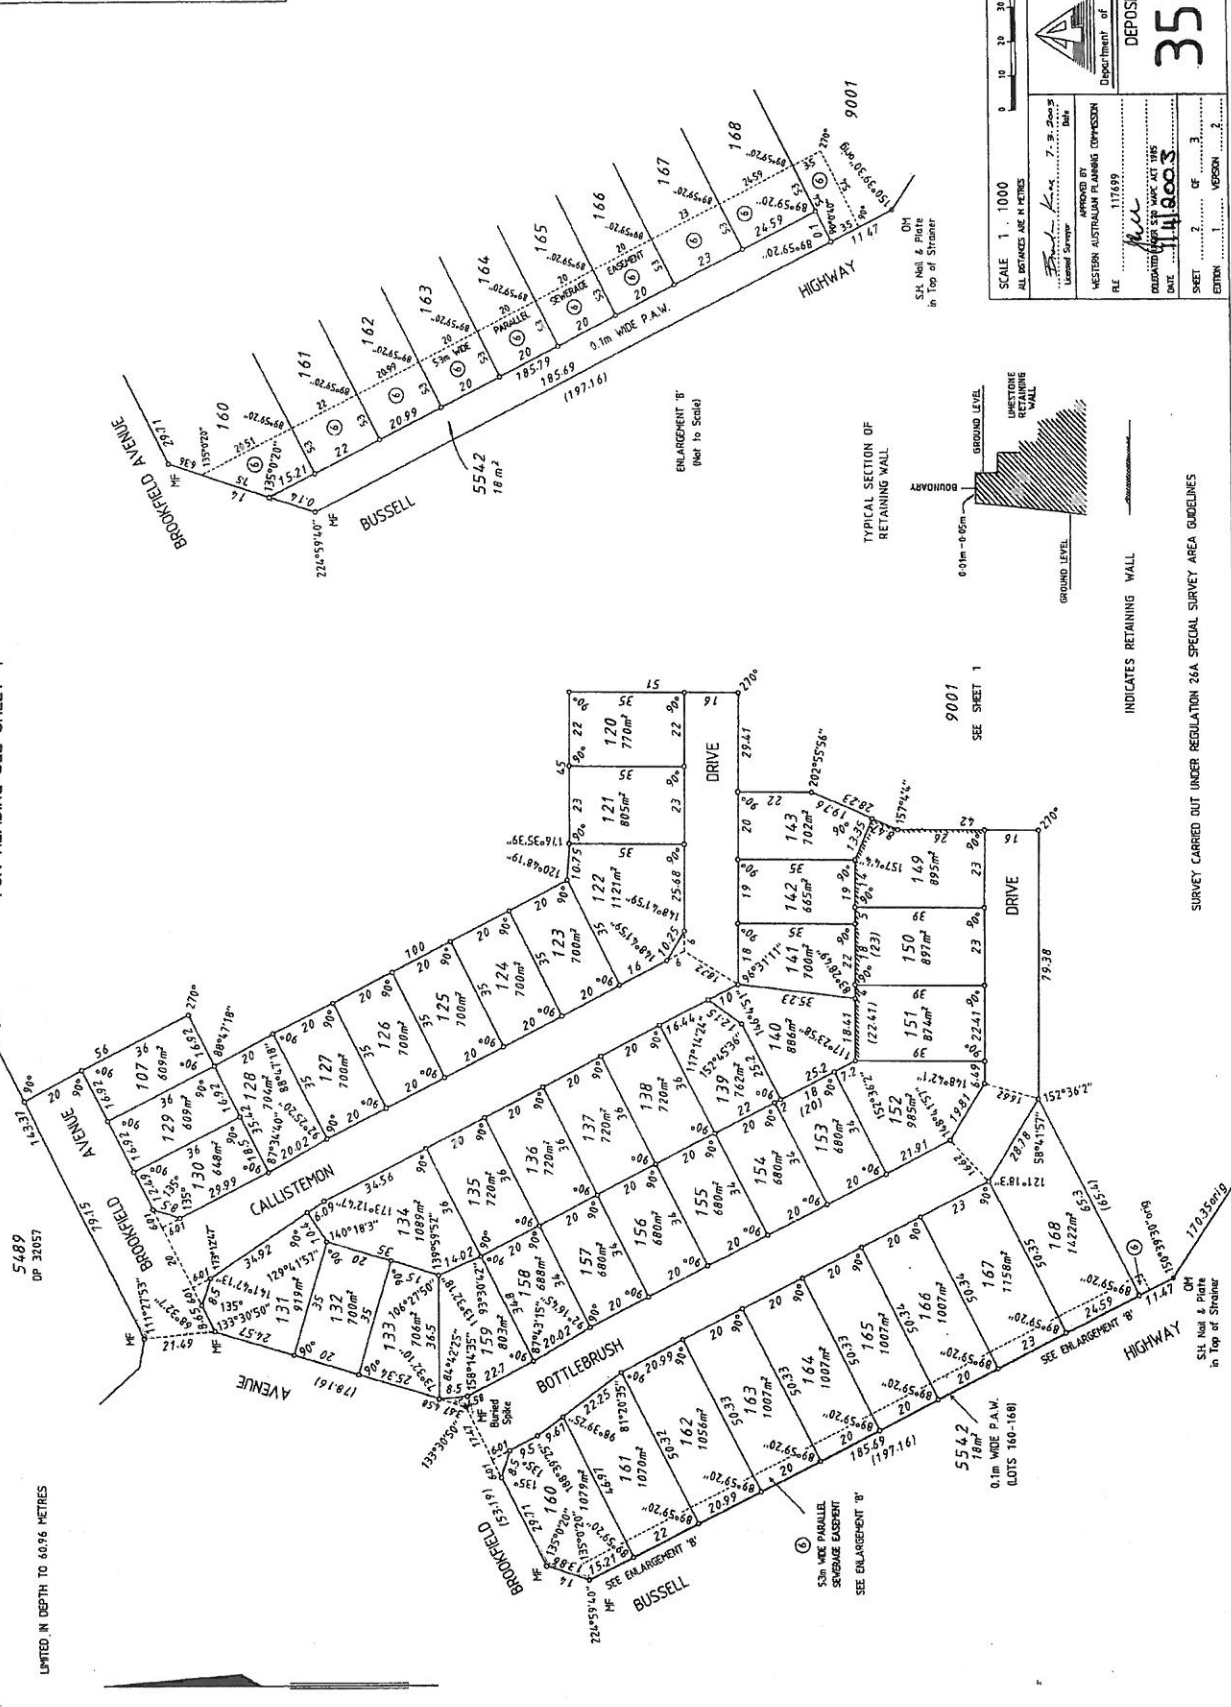

INDICATES RETAINING WALL

SURVEY CARRIED OUT UNDER REGULATION 264 SPECIAL SURVEY AREA GUIDELINES

LIMITED IN DEPTH TO 603.6 METRES

5489
DP 32057

P35685

<u>Lot Number</u>	<u>Part Register Number</u>	<u>Section Sheet Number</u>	<u>Lot Number</u>	<u>Part Register Number</u>	<u>Section Sheet Number</u>
107	2537/101	2	120	2537/102	2
121	2537/103	2	123	2537/105	2
124	2537/106	2	125	2537/107	2
126	2537/108	2	127	2537/109	2
128	2537/110	2	129	2537/111	2
130	2537/112	2	132	2537/114	2
133	2537/115	2	135	2537/117	2
136	2537/118	2	137	2537/119	2
138	2537/120	2	139	2537/121	2
140	2537/122	2	141	2537/123	2
142	2537/124	2	143	2537/125	2
149	2537/126	2	150	2537/127	2
151	2537/128	2	152	2537/129	2
153	2537/130	2	154	2537/131	2
155	2537/132	2	156	2537/133	2
157	2537/134	2	158	2537/135	2
159	2537/136	2	160	2537/137	2
161	2537/138	2	162	2537/139	2
163	2537/140	2	164	2537/141	2
165	2537/142	2	166	2537/143	2
167	2537/144	2	168	2537/145	2
5542	2537/146	2			

P35685

<u>Lot Number</u>	<u>Part Register Number</u>	<u>Section Sheet Number</u>	<u>Lot Number</u>	<u>Part Register Number</u>	<u>Section Sheet Number</u>
107	2537/101	1	120	2537/102	1
121	2537/103	1	123	2537/105	1
124	2537/106	1	125	2537/107	1
126	2537/108	1	127	2537/109	1
128	2537/110	1	129	2537/111	1
130	2537/112	1	132	2537/114	1
133	2537/115	1	135	2537/117	1
136	2537/118	1	137	2537/119	1
138	2537/120	1	139	2537/121	1
140	2537/122	1	141	2537/123	1
142	2537/124	1	143	2537/125	1
149	2537/126	1	150	2537/127	1
151	2537/128	1	152	2537/129	1
153	2537/130	1	154	2537/131	1
155	2537/132	1	156	2537/133	1
157	2537/134	1	158	2537/135	1
159	2537/136	1	160	2537/137	1
161	2537/138	1	162	2537/139	1
163	2537/140	1	164	2537/141	1
165	2537/142	1	166	2537/143	1
167	2537/144	1	168	2537/145	1
5542	2537/146	1			