




DP 35685 (02)



FOR HEADING SEE SHEET 1

5489  
DP 32057  
LIMITED IN DEPTH TO 60.96 METRES

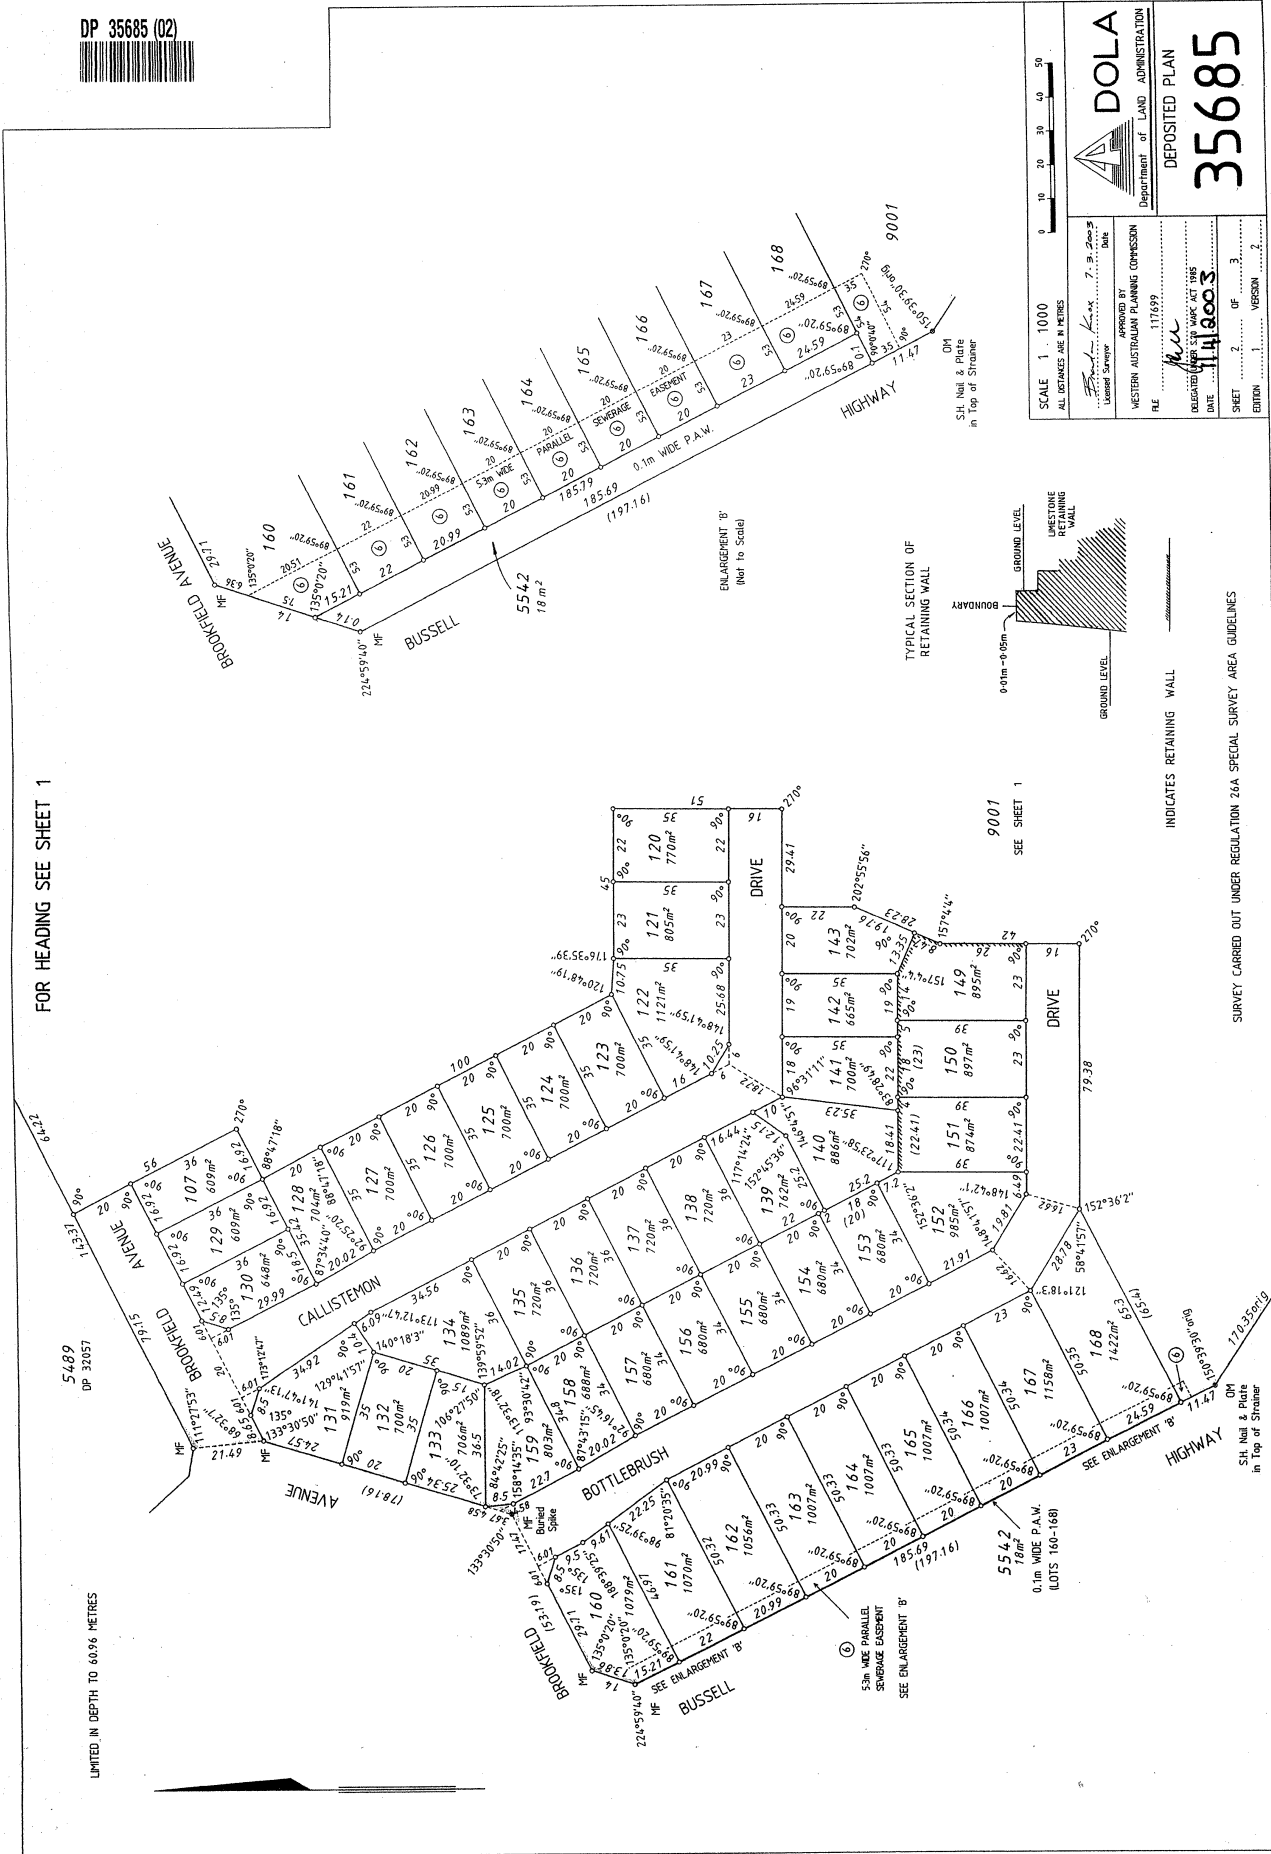

SCALE 1 : 1000  
ALL DISTANCES ARE IN METRES

0 10 20 30 40 50

**DOLA**  
DEPARTMENT OF LAND ADMINISTRATION

DEPOSITED PLAN  
**35685**

APPROVED BY  
WESTERN AUSTRALIAN PLANNING COMMISSION


FILE 117699

DESIGNED BY  
DATE 7.3.2009

DATE 11.4.2003

SHEET 2 OF 3

EDITION 2 VERSION 3

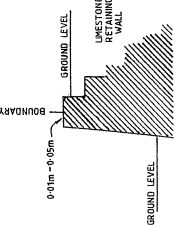

INDICATES RETAINING WALL

SURVEY CARRIED OUT UNDER REGULATION 26A SPECIAL SURVEY AREA GUIDELINES

8/6 DP 35685






DP 35685 (03)



FOR HEADING SEE SHEET 1

SURVEY INFORMATION ONLY  
SURVEY SHEET

SURVEY CARRIED OUT UNDER REGULATION 24A SPECIAL SURVEY AREA GUIDELINES  
BEARINGS DATUM - ASSUMED  
#FB 89158

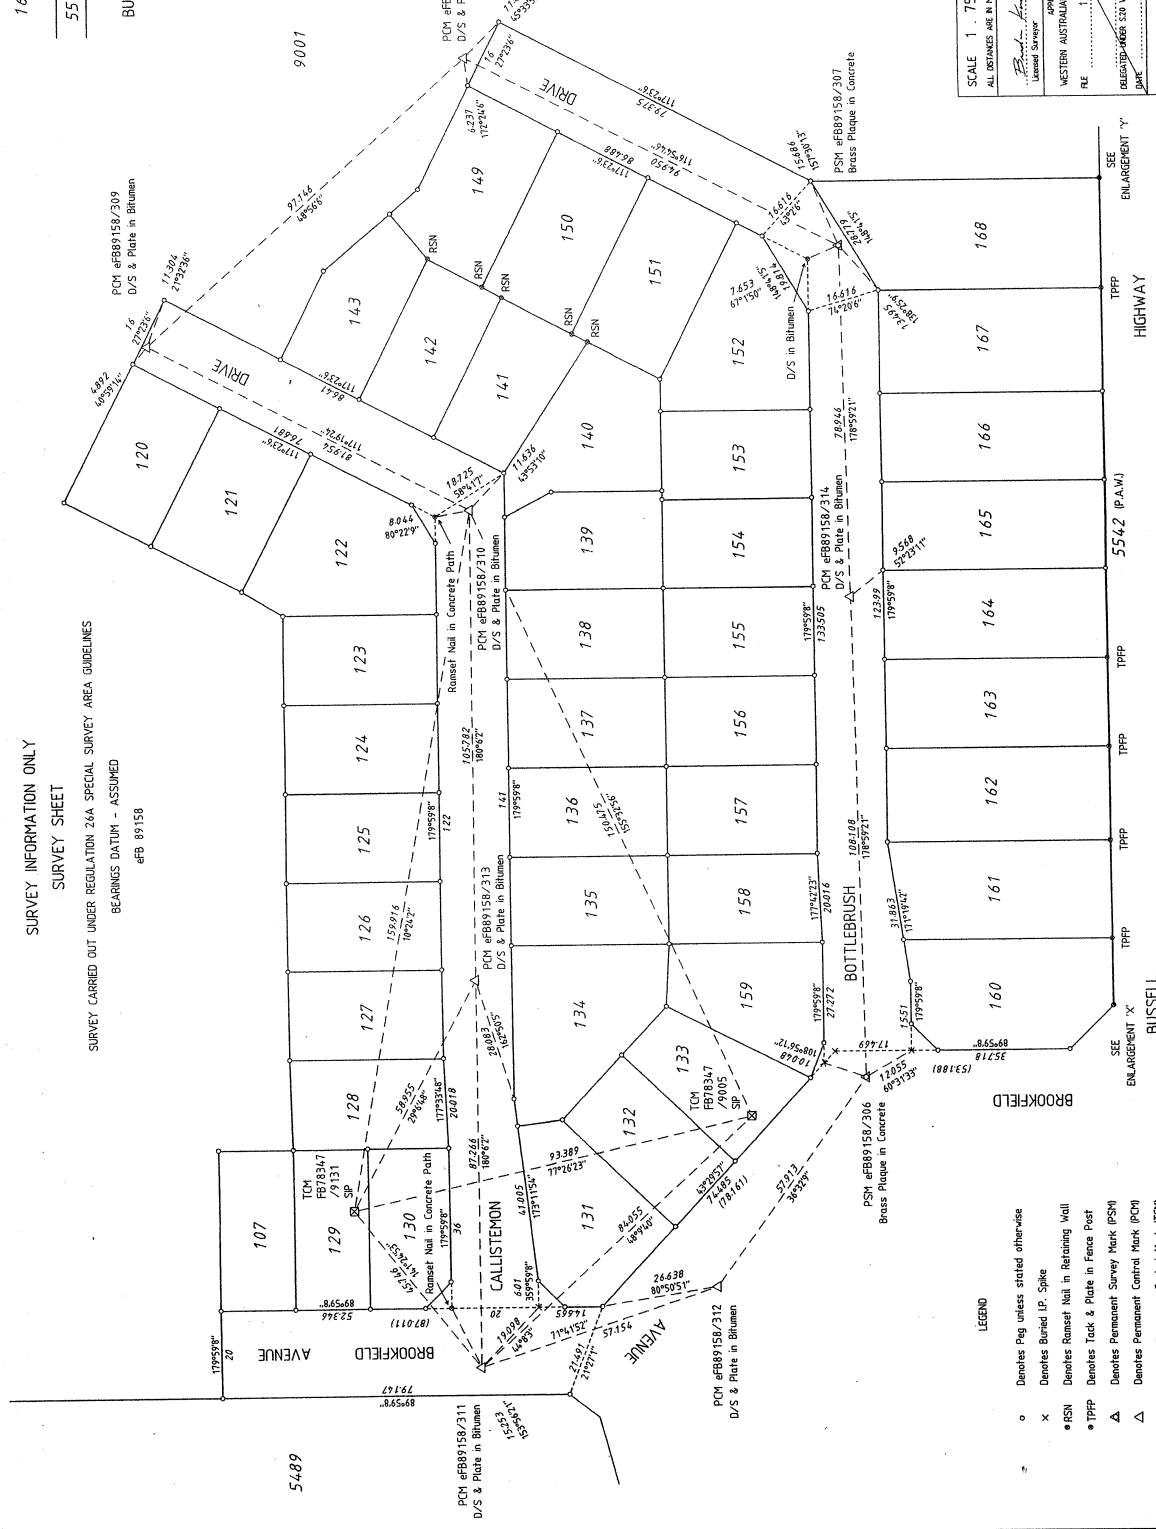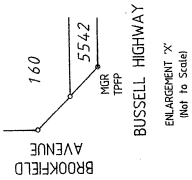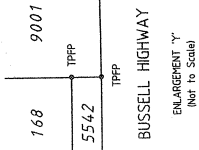

SCALE 1:750  
ALL DIMENSIONS ARE IN METRES

APPROVED BY  
Western Surveyors  
WESTERN AUSTRALIAN PLANNING COMMISSION

DATE: 11/16/09  
LEGISLATED UNDER S20 WAPC ACT 1985

SHEET 3 OF 3  
EDITION 1 VERSION 2

DOLA  
Department of Land Administration  
DEPOSITED PLAN  
35685

BUSSELL SURVEY OFFICE  
BUSSELL SURVEYORS & PROJECT MANAGERS  
72 DANCESS STREET, BUSSELL WA 6210  
PH (08) 9754 1188 FAX (08) 9754 2818  
31-12-2003 GOM 8100P235

- LEGEND
- Denotes Peg unless stated otherwise
  - x Denotes Buried LP Spike
  - RSN Denotes Ramset Nail in Retaining Wall
  - TPHP Denotes Tack & Plate in Fence Post
  - ▲ Denotes Permanent Survey Mark (PSM)
  - △ Denotes Permanent Control Mark (PCM)
  - ⊠ Denotes Temporary Control Mark (TCM)