


ED/VER 1/72	AMENDMENT SURVEY SHEET 1 SURVEY SHEET 2 NOW LOGGED	BY DLI	SIGNATURE	DATE 15/09/05
----------------	--	-----------	-----------	------------------

LIMITED IN DEPTH TO 60.96 METRES

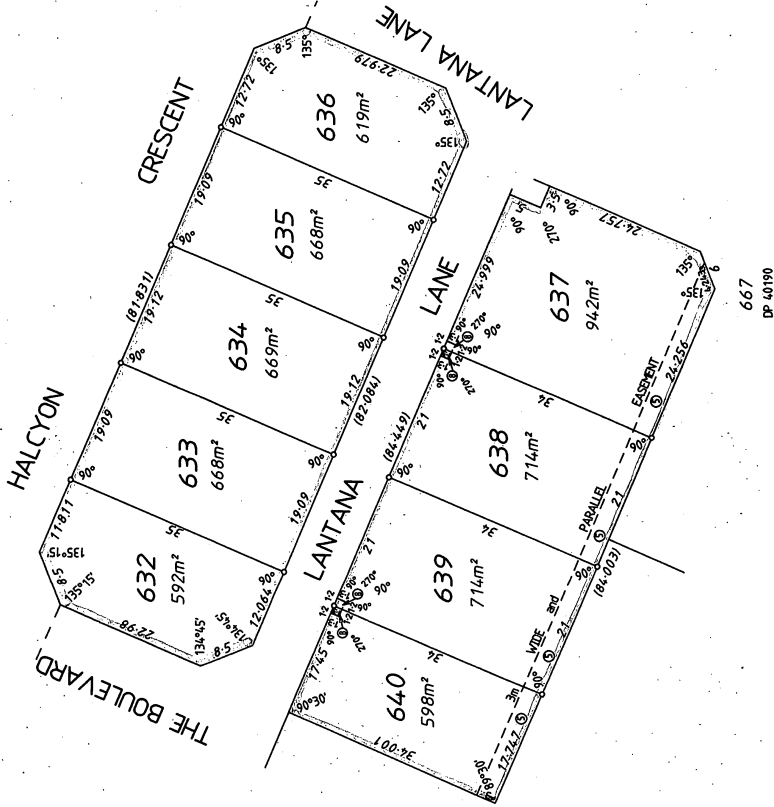

739  
DP 40190


DP 44966 (01)



TYPE FREEMHOLD	PURPOSE SUBDIVISION	PLAN OF LOTS 632 - 640 (inc) EASEMENTS and RESTRICTIVE COVENANT
DISTRICT TOWNSHIP DOLA FILE LOCAL AUTHORITY LOCALITY INDEX SCALE SURVEYORS CERTIFICATE SURVEYOR DATE	SSA YES FORMER TENURE LOT 8014 ON DP 40191 C/T: 2597-566 FIELD BOOK 8545 8777	
APPROVED BY WESTERN AUSTRALIAN PLANNING COMMISSION FILE DATE	APPROVED BY WESTERN AUSTRALIAN PLANNING COMMISSION FILE DATE	
APPROVED BY WESTERN AUSTRALIAN PLANNING COMMISSION FILE DATE	APPROVED BY WESTERN AUSTRALIAN PLANNING COMMISSION FILE DATE	
APPROVED BY WESTERN AUSTRALIAN PLANNING COMMISSION FILE DATE	APPROVED BY WESTERN AUSTRALIAN PLANNING COMMISSION FILE DATE	

INTERESTS AND NOTIFICATIONS

SUBJECT	PURPOSE	STATUTORY REFERENCE	ORIGIN	LAND BURDENED	BENEFIT TO	COMMENTS
①	EASEMENT EASEMENT	SECTION 27A OF THE TP & D ACT REG 5	DP 40191	LOTS 637 - 640 AND LOTS 637 - 640 AND	SHARE OF AUSTRA- LIAN RIVER	
②	EASEMENT EASEMENT	SECTION 27A OF THE TP & D ACT REG 5	THIS PLAN	LOTS 637 - 640 AND	WESTERN POWER CORPORATION	
③	NOTIFICATION	SECTION 70A OF THE T.L.L. ACT	DP 44966	LOTS 632 - 640 AND		
④	NOTIFICATION	SECTION 70A OF THE T.L.L. ACT	DP 44966	LOTS 637 - 640 AND		
⑤	RESTRICTIVE COVENANT	SECTION 1300 OF THE T.L.L.A.	THIS PLAN 7-269265	LOTS 637 - 640 AND		

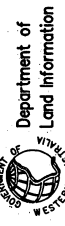

Department of  
Land Information


DEPOSITED PLAN  
44966

SHEET  
EDITION  
OF  
VERSION

FOR PLAN HEADING SEE SHEET 1

**FINAL SURVEY SHEET  
SURVEY AND FINAL MARKING  
INFORMATION ONLY**

to eFB9319/455  
see DP 36604

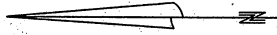

SURVEY CARRIED OUT UNDER REGULATION  
26A SPECIAL SURVEY AREA GUIDELINES  
LOCAL ASSUMED GRID DATUM

THIS SHEET ALSO APPLIES TO LOTS,  
CREATED ON DP 40189, DP 40190 & DP 40191

- LEGEND**
- PEG unless otherwise noted
  - NAIL & PLATE
  - STANDARD SURVEY MARK (SSM)
  - △ PERMANENT SURVEY MARK (PSM)
  - ▲ PERMANENT CONTROL MARK (PCM)
  - ▲ TEMPORARY CONTROL MARK (TCM)
  - RAMSET NAIL IN KERB
  - ☆ STAR IRON PICKET
  - × SPIKE

SCALE: 1:750  
ALL DISTANCES  
ARE IN METRES


30382/74053/1998 see eFB9763/620

GOVERNMENT OF WESTERN AUSTRALIA  
Department of Land Information

APPROVED BY  
WESTERN AUSTRALIAN PLANNING COMMISSION

DEPOSITED PLAN  
**44966**

FILE: ...  
SHEET: ... OF ...  
EDITION: ...  
DATE: ...

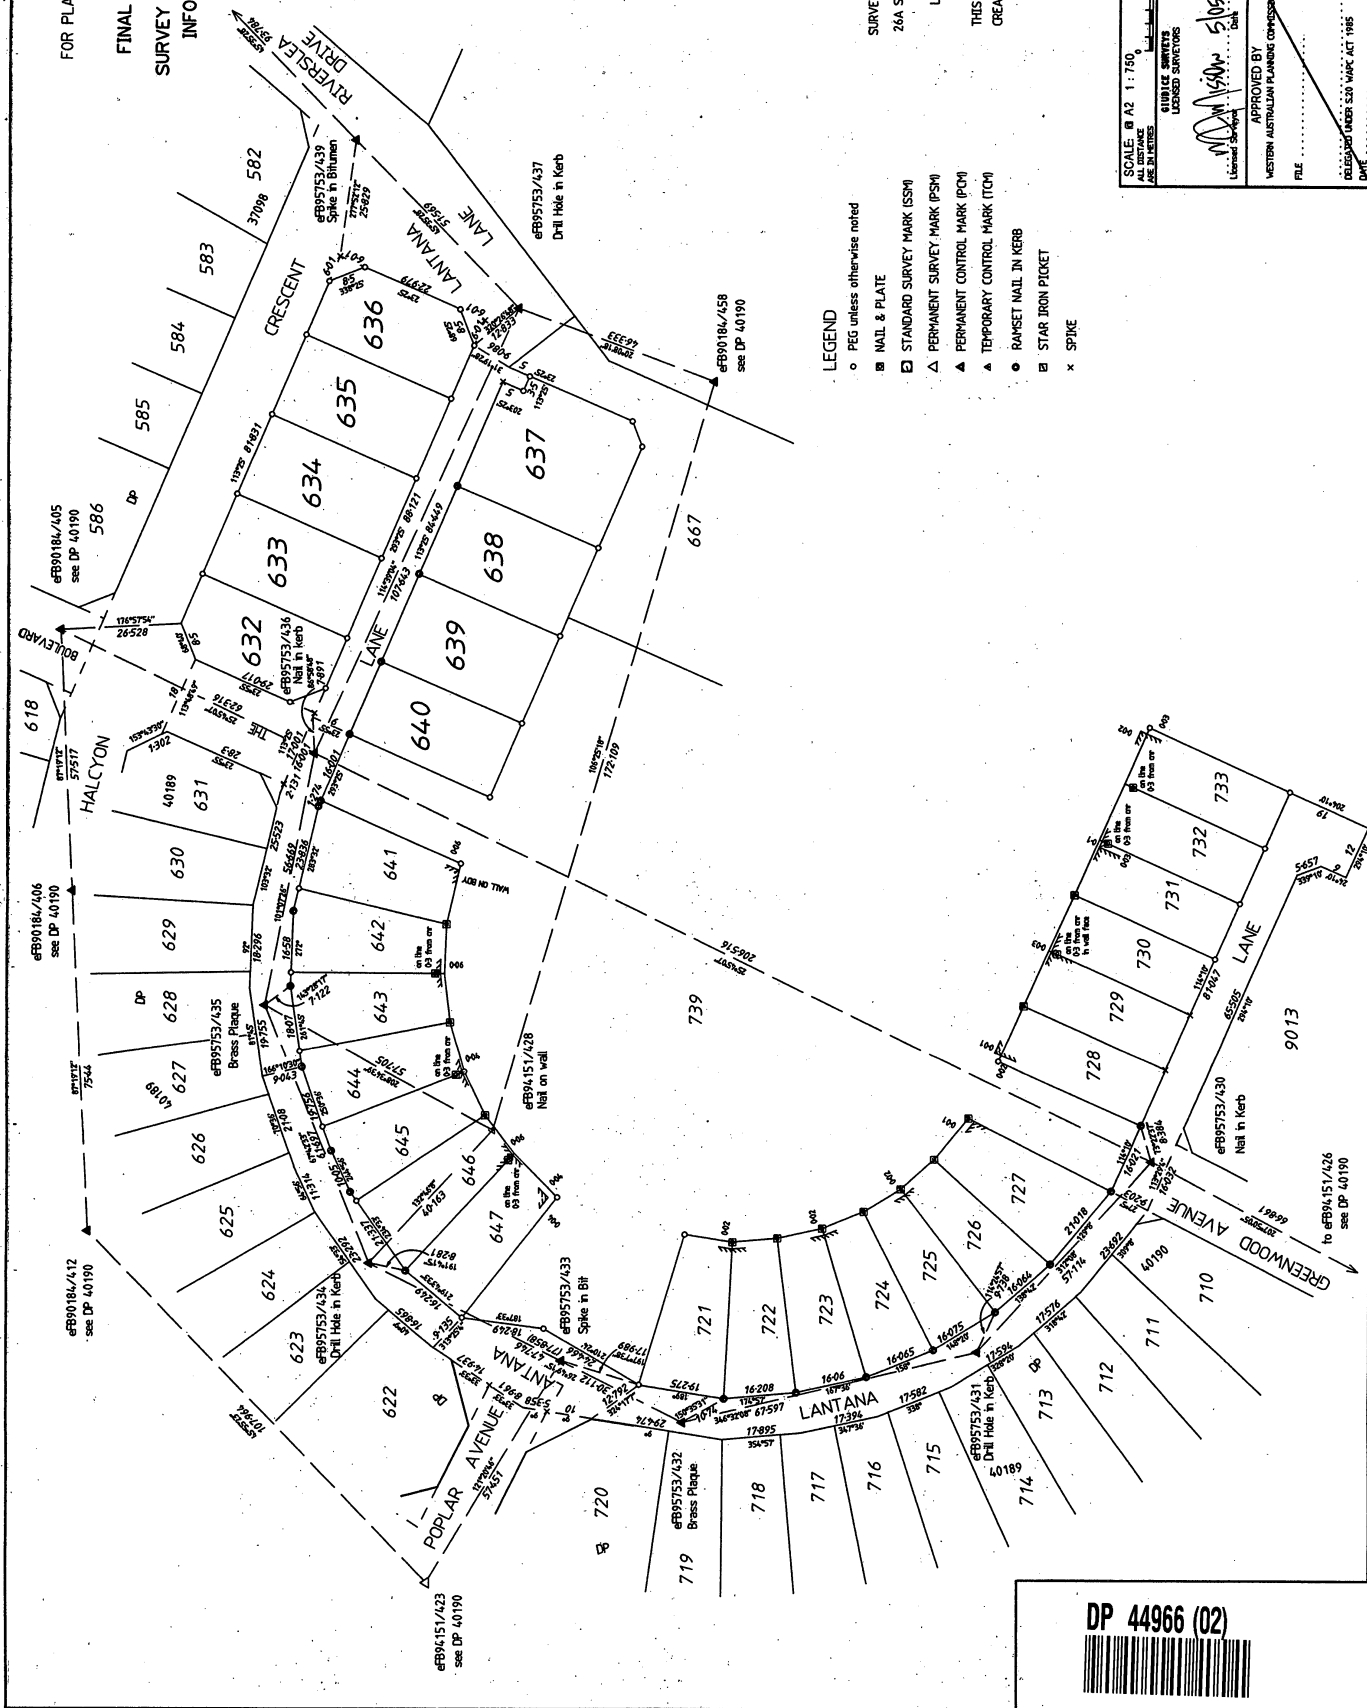

**DP 44966 (02)**