

PLAN 17044

PT SUSSEX LOC. 995

TOTAL AREA = 49.9322 ha
F.B.S 57740, 57932
INDEX PLAN BLACKWOOD 10000 2-8
C/T 1717-918


STATE PLANNING
DATE OF APPROVAL
8/8/89 774/6

APPROVED 23-8-89

IN ORDER FOR DEALINGS
14/8/89
Subject to sec 20A of T.P.D. ACT
& sec. 295(c) of L.G. ACT.

LIMITED IN DEPTH TO 60.96 METRES

LOC
DIA
101
76032
PLAN
28
4.81

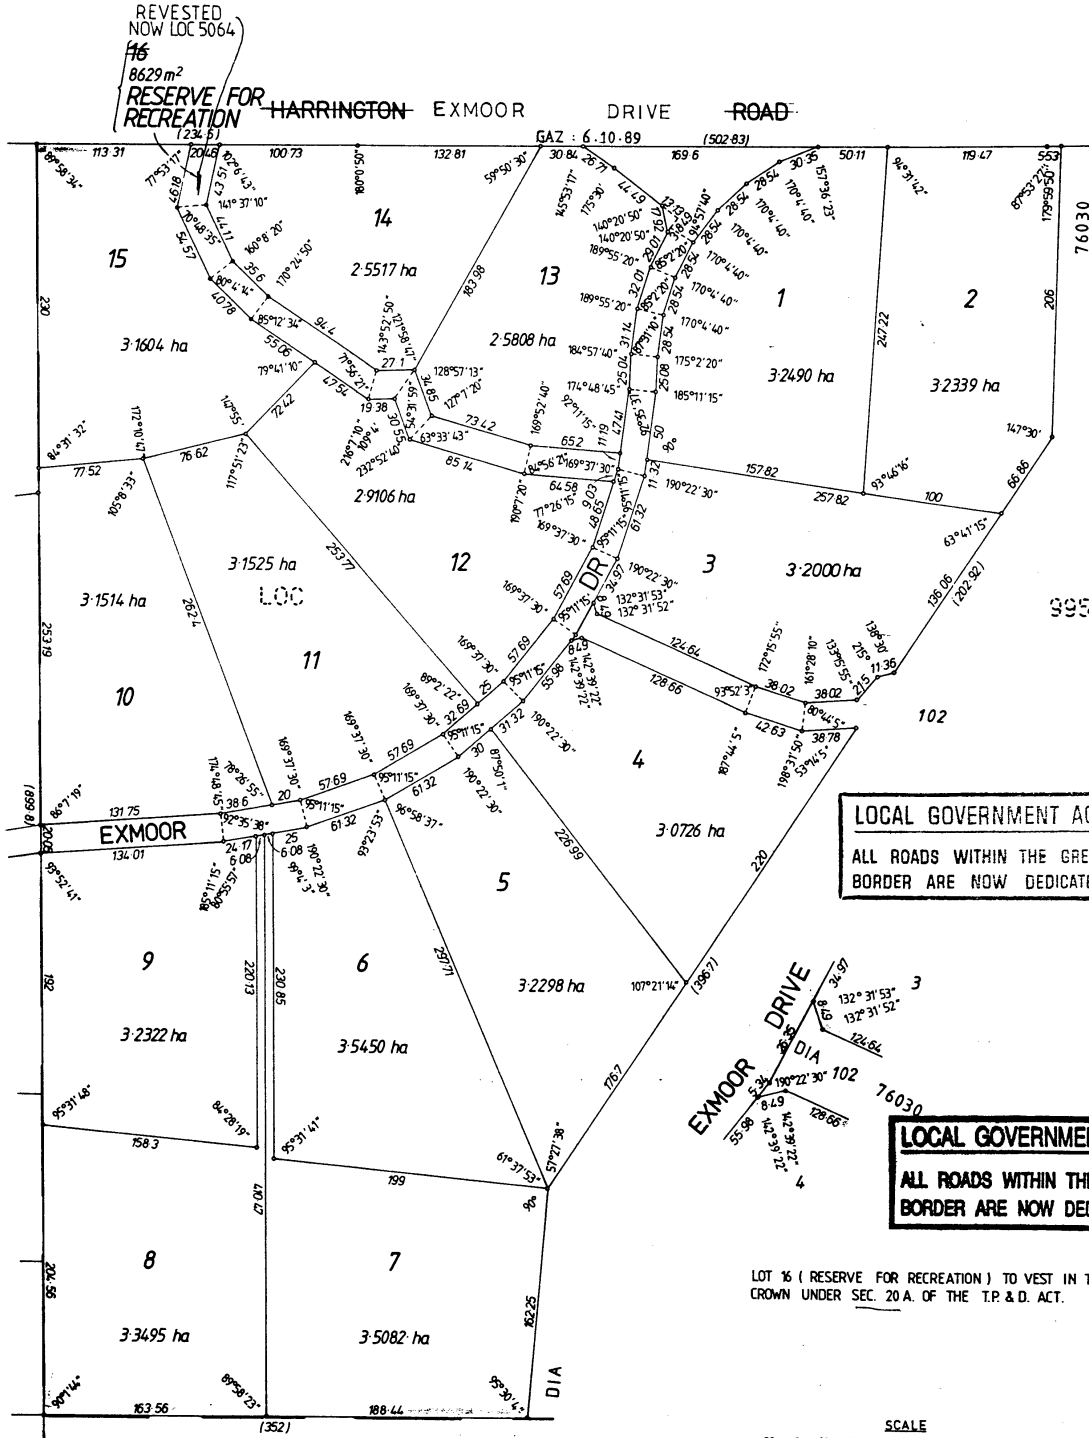

LOCAL GOVERNMENT ACT
ALL ROADS WITHIN THE GREEN BORDER ARE NOW DEDICATED.

LOCAL GOVERNMENT ACT
ALL ROADS WITHIN THE GREEN BORDER ARE NOW DEDICATED.

SCALE
0 20 40 60 80 100 120 140 160 180 m.
ALL DISTANCES ARE IN METRES. DKT. DIA 75814

P 017044 F 01



PLAN 17044