

**MON TERRE
RIDGE ESTATE
STAGE 3**


**Disclosure Plan
MON TERRE RIDGE
ESTATE
LITTLE MOUNTAIN
Bayonne Close, Little Mountain
PROPOSED LOT 58**

**DISCLOSURE PLAN
FOR PROPOSED ALLOTMENT 58
Dated 27th June 2018**

This plan shows details of proposed allotment 58 on the Plan of Development 07019 DA-01 dated 25 February 2010 which complies with a Subdivision Application approved by Sunshine Coast Regional Council, subject to conditions.

The area being proposed allotment 58 described as part of Lot 611 on SP290326, and situated at Bayonne Close, Little Mountain. The allotment is located from the south eastern most point of Lot 900 on SP290326 to proposed allotment 58 with a cadastral connection (A-B) as shown, containing an area of 1765 square metres, more or less.

ALL FILL WITHIN ALLOTMENTS IS TO LEVEL 1 INSPECTION AND TESTING IN ACCORDANCE WITH AS3798-2007

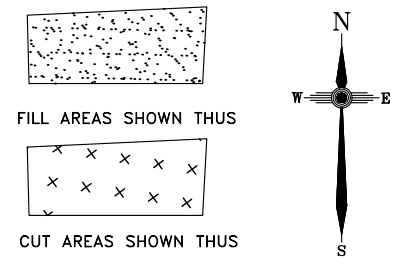

-8.5 FINAL SURFACE CONTOURS at 0.25m INTERVALS.

2.0 CUT HEIGHT **2.0** FILL HEIGHT

Note
Contour interval is shown at 0.5 metres.

Revisions	Surveyed	Drawn	Checked	Passed	Date	
A	ORIGINAL PLAN	DSQ	JJ	AJP	AJP	26.06.18


DSQ
LAND SURVEYORS

SUNSHINE COAST
PO Box 1073, Buddina QLD 4575 Ph: (07) 5437 8555
mail@dsqsurvey.com ABN: 91 615 043 251
www.dsqsurvey.com ACN: 615 043 251
WESTERN DOWNS



Signed JB
Cadastral Surveyor/Director

Date 28/06/2018

Map Ref.: 9544-34124	
Horiz. Datum MGA Z56	Vert. Datum AHD
Origin SP246943	Origin PSM 93860
	RL 80.365 AHD
Locality: LITTLE MOUNTAIN	
Local Government: SUNSHINE COAST REGIONAL COUNCIL	
SHEET 1 OF 1	Scale At A3 size
COMPUTER FILE	11692-S3 DIS
DRAWING NUMBER	REV.
11692 S3 D-58	A

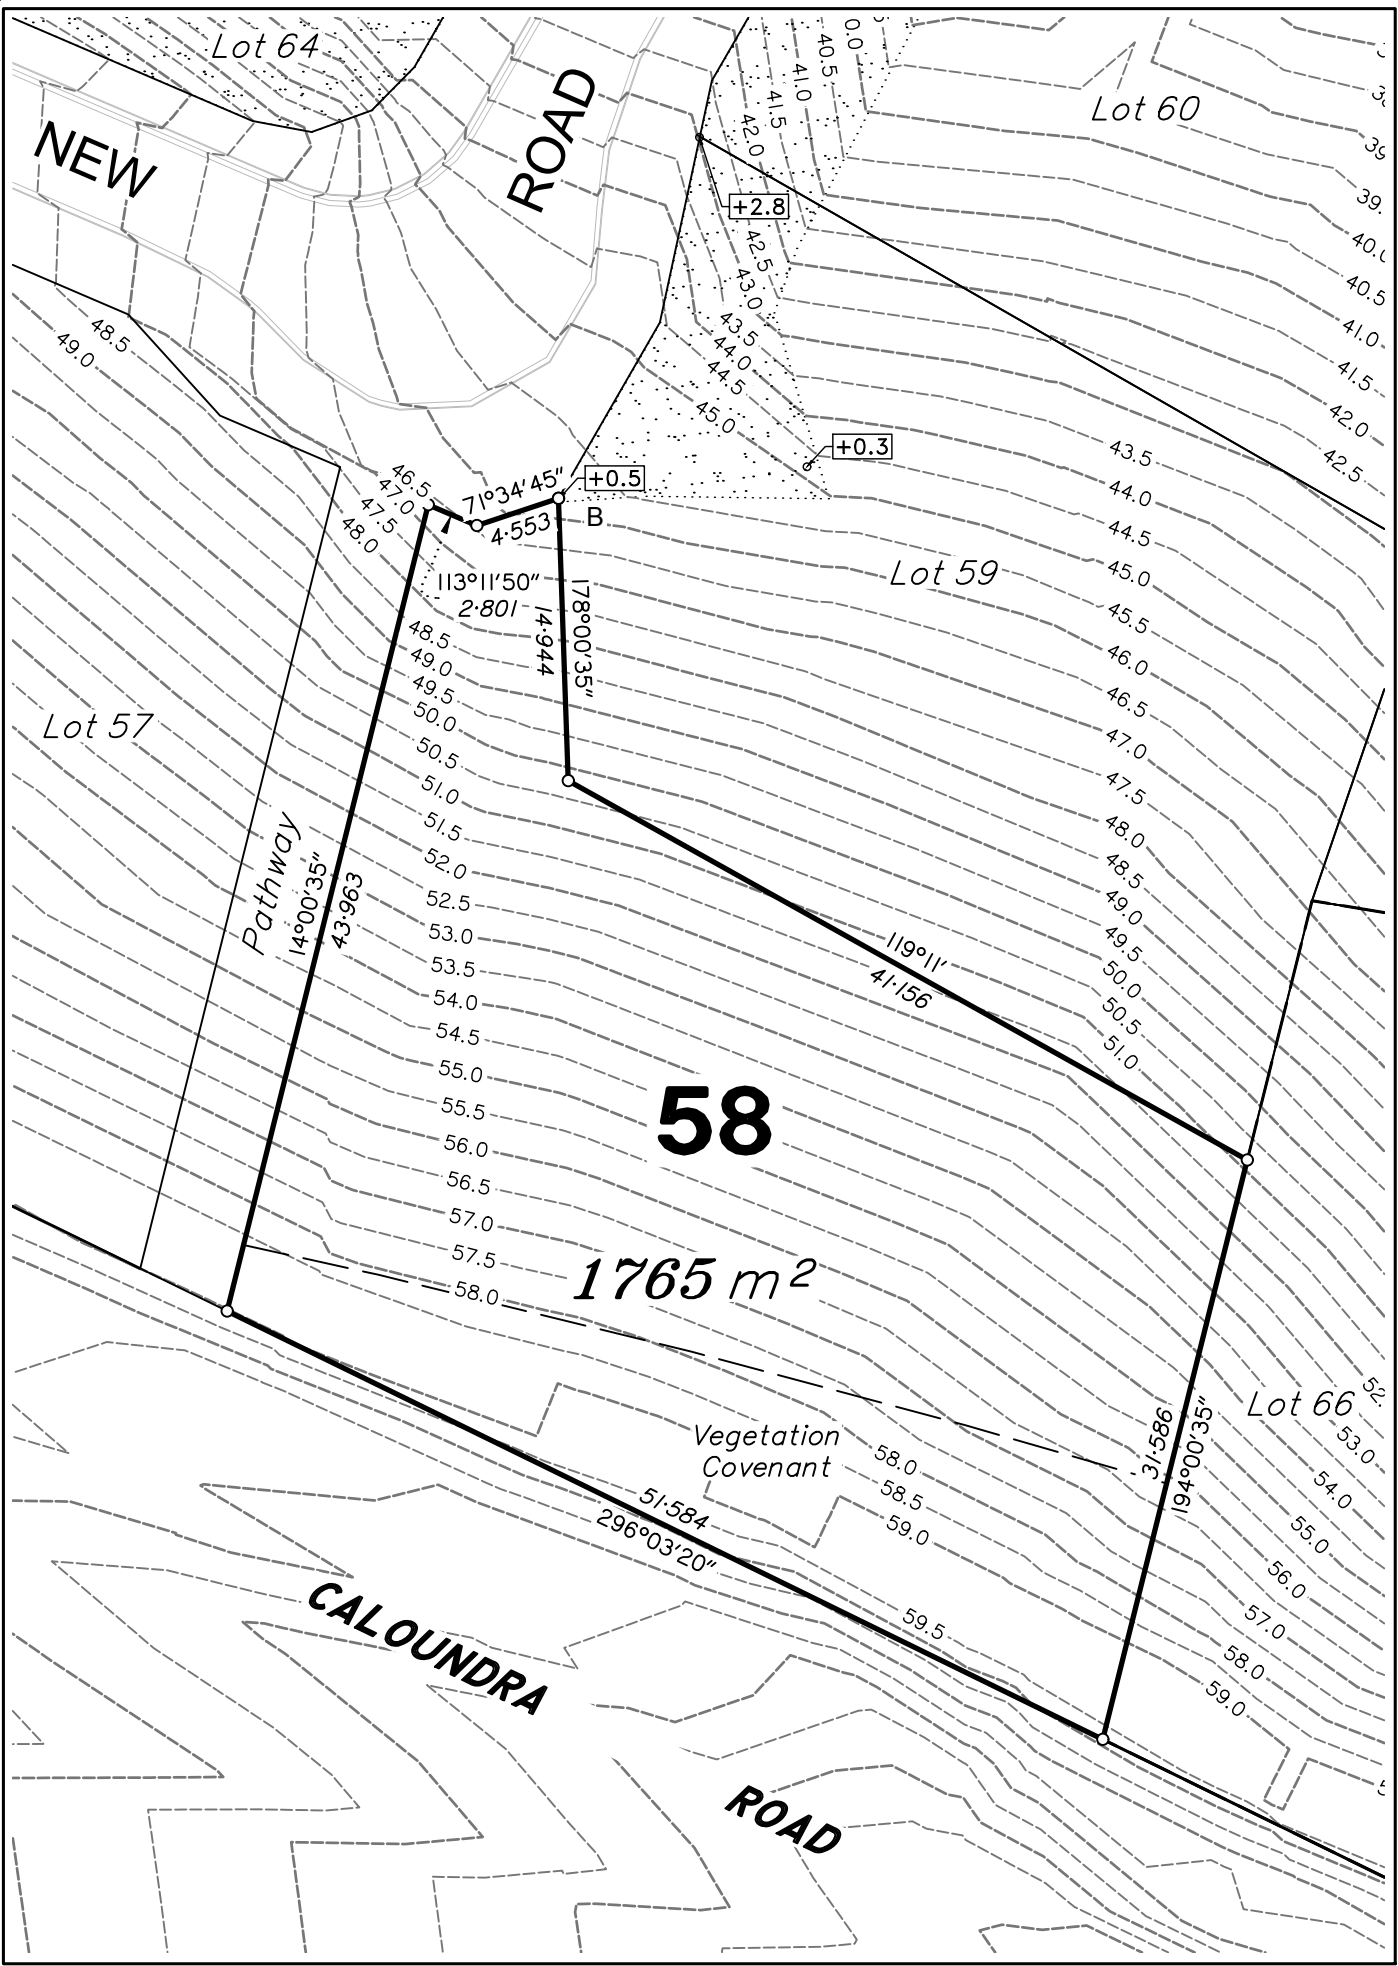


Scale 1:400 - Lengths are in Metres.

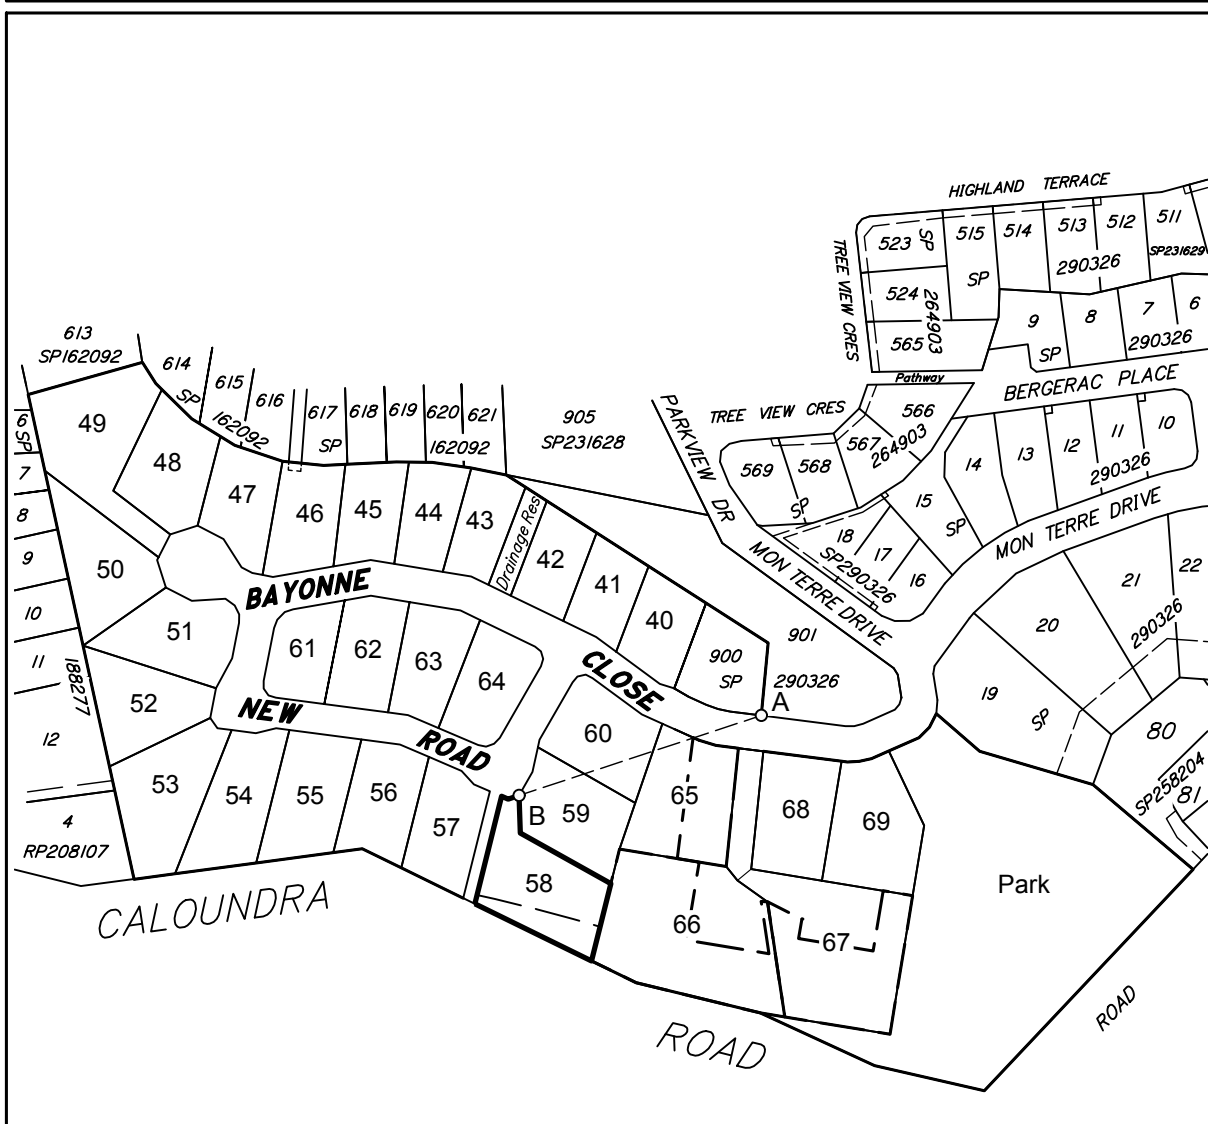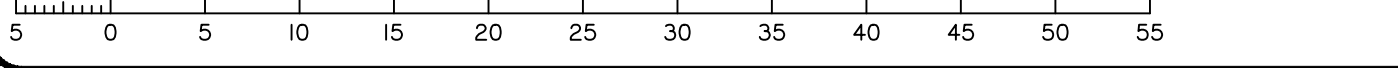

DETAIL SURVEY COMPLETED 13/12/2010.

Cadastral Connection
A-B 251°45' 101/255

Scale 1:3000 - Lengths are in Metres.

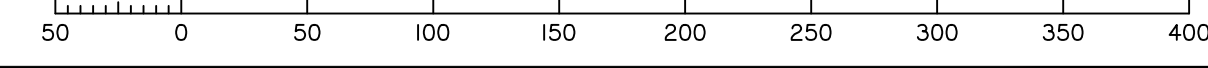

2018/107/16 W:\DSQ_Data\Jobs\Current\11692 Concept Engineering\11692-S3 DIS.dwg