



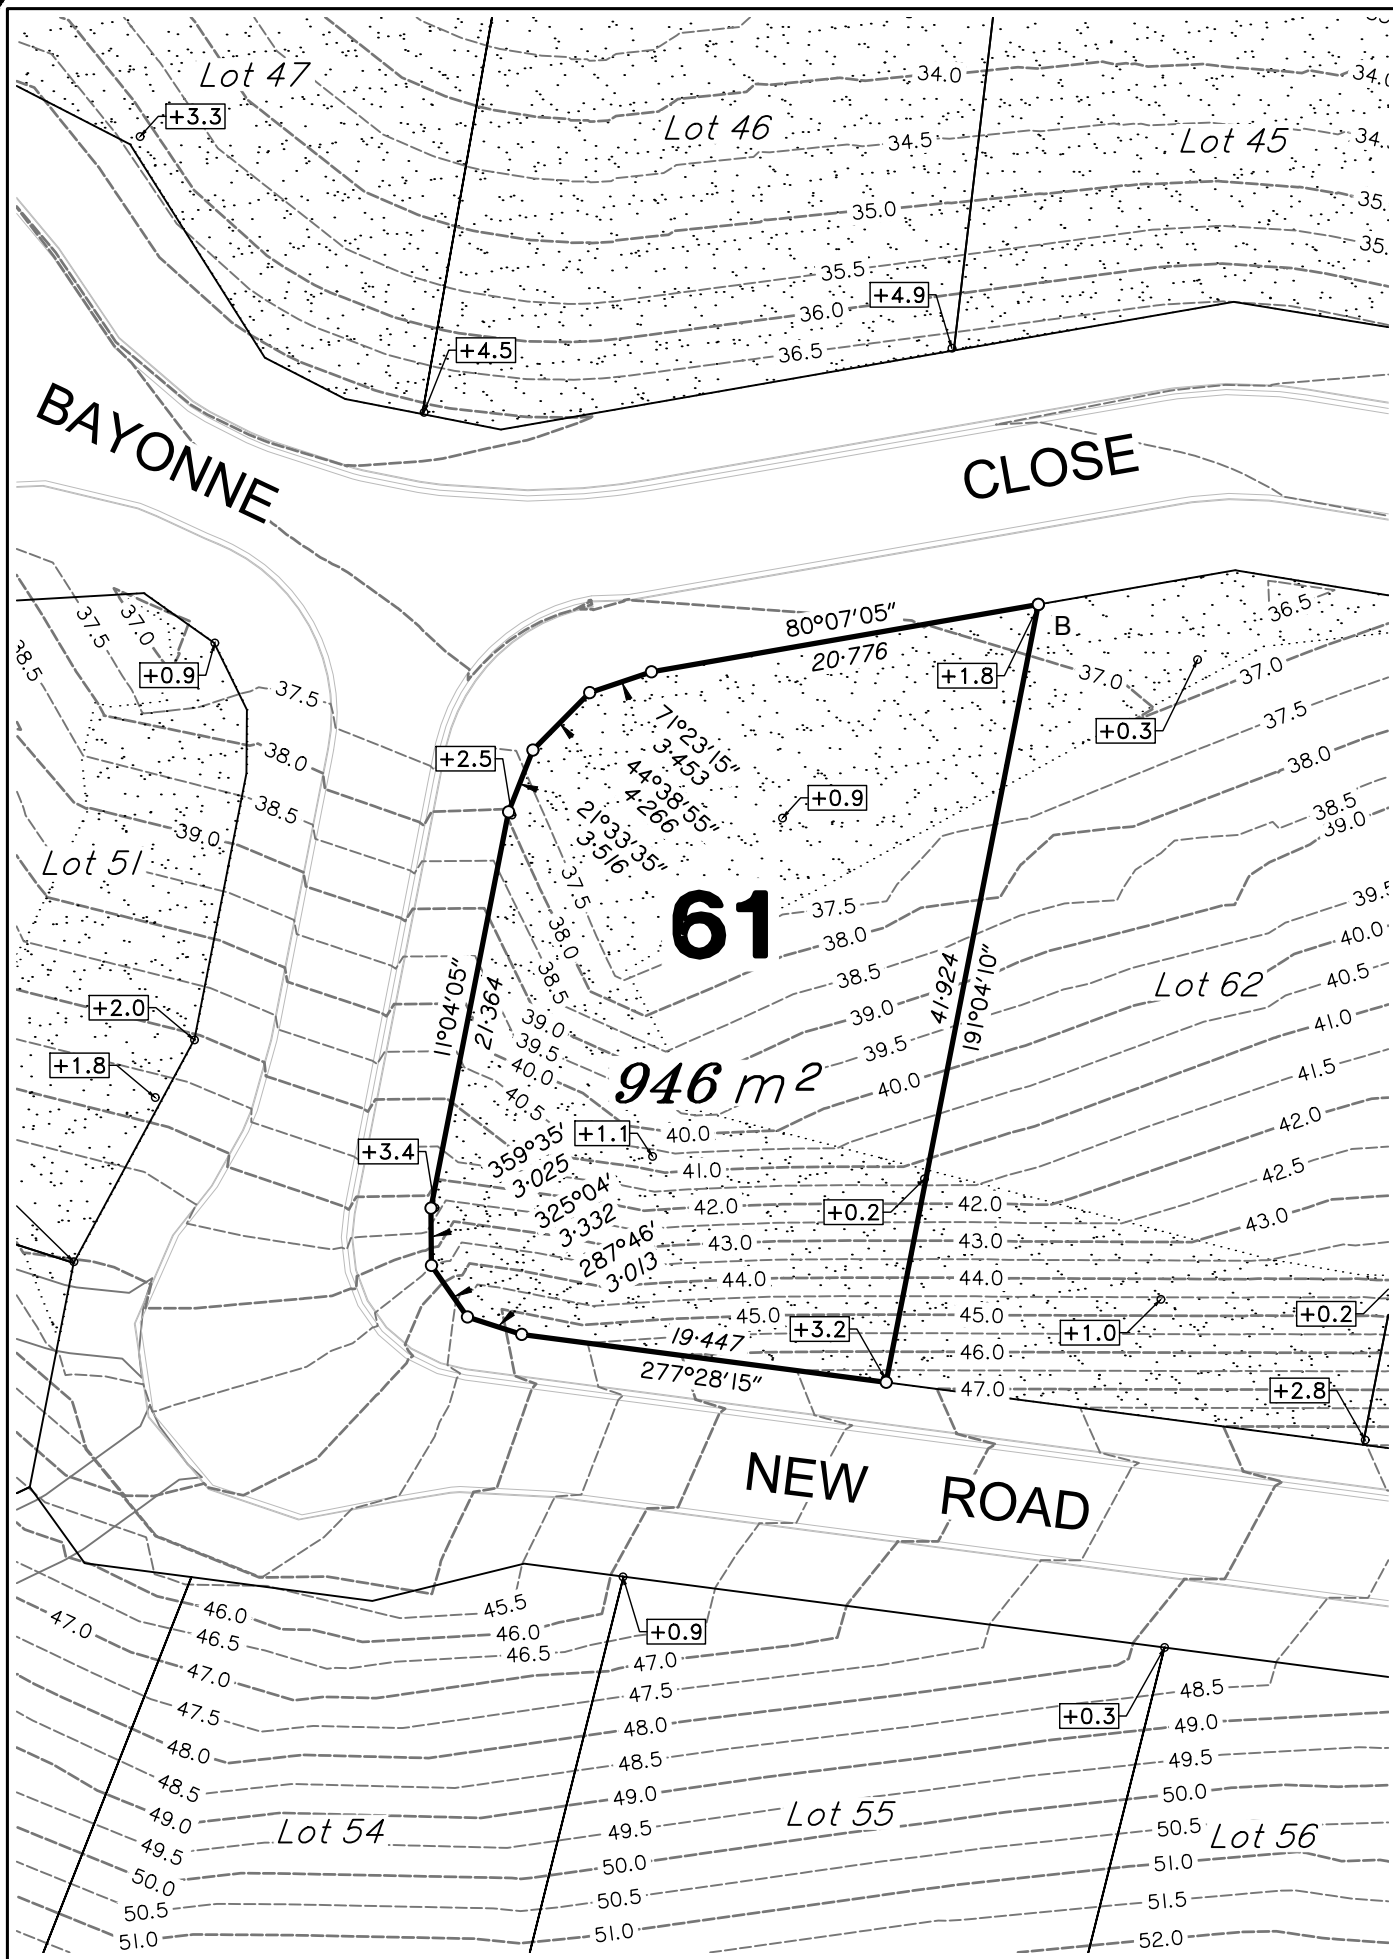


Scale 1:400 – Lengths are in Metres.

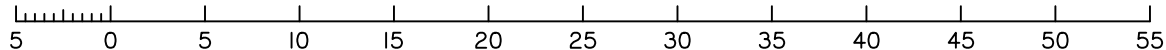

DISCLOSURE PLAN  
FOR PROPOSED ALLOTMENT 61  
Dated 27th June 2018

This plan shows details of proposed allotment 61 on the Plan of Development 07019 DA-01 dated 25 February 2010 which complies with a Subdivision Application approved by Sunshine Coast Regional Council, subject to conditions.


The area being proposed allotment 61 described as part of Lot 611 on SP290326, and situated at Bayonne Close, Little Mountain. The allotment is located from the south eastern most point of Lot 900 on SP290326 to proposed allotment 61 with a cadastral connection (A-B) as shown, containing an area of 946 square metres, more or less.

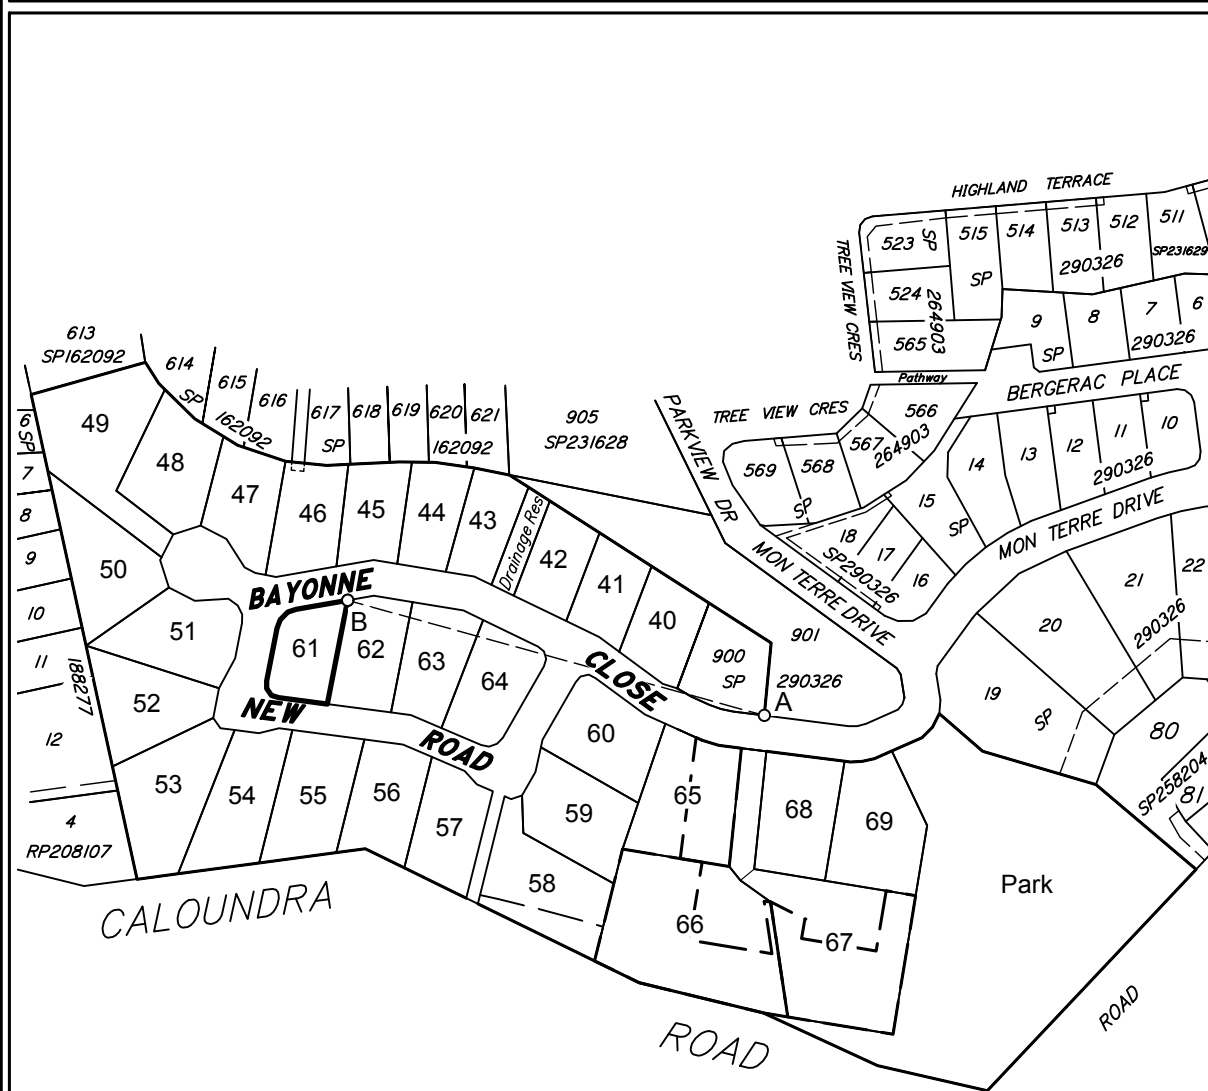

DETAIL SURVEY COMPLETED 13/12/2010.

Cadastral Connection  
A-B 285°26'40" 171.545

Scale 1:3000 – Lengths are in Metres.

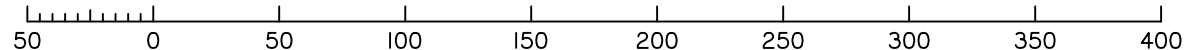

MON TERRE  
RIDGE ESTATE  
STAGE 3

Disclosure Plan

MON TERRE RIDGE  
ESTATE

LITTLE MOUNTAIN


Bayonne Close, Little Mountain

PROPOSED LOT 61


ALL FILL WITHIN ALLOTMENTS IS TO  
LEVEL 1 INSPECTION AND TESTING IN  
ACCORDANCE WITH AS3798-2007




FILL AREAS SHOWN THUS

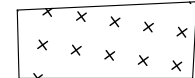


CUT AREAS SHOWN THUS

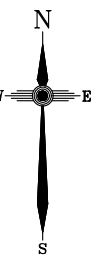

-8.5 FINAL SURFACE CONTOURS  
at 0.25m INTERVALS.

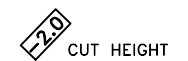

CUT HEIGHT

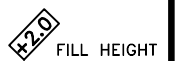

FILL HEIGHT

Note

Contour interval is shown at  
0.5 metres.

| Revisions       | Surveyed | Drawn | Checked | Passed | Date     |
|-----------------|----------|-------|---------|--------|----------|
|                 |          |       |         |        |          |
|                 |          |       |         |        |          |
|                 |          |       |         |        |          |
|                 |          |       |         |        |          |
| A ORIGINAL PLAN | DSQ      | JJ    | AJP     | AJP    | 26.06.18 |



SUNSHINE COAST  
PO Box 1073, Buddina QLD 4575 Ph: (07) 5437 8555  
mail@dsqsurvey.com ABN: 91 615 043 251  
www.dsqsurvey.com ACN: 615 043 251  
WESTERN DOWNS

Signed JB  
Cadastral Surveyor/Director

Date 28/06/2018

Map Ref.: 9544-34124

|                      |                  |
|----------------------|------------------|
| Horiz. Datum MGA Z56 | Vert. Datum AHD  |
| Origin SP246943      | Origin PSM 93860 |
|                      | RL 80.365 AHD    |

Locality: LITTLE MOUNTAIN

Local Government: SUNSHINE COAST  
REGIONAL COUNCIL

SHEET 1 OF 1 Scale At A3 size

COMPUTER FILE 11692-S3 DIS

DRAWING NUMBER REV.

11692 S3 D-61 A