


**MON TERRE
RIDGE ESTATE
STAGE 3**

Disclosure Plan

**MON TERRE RIDGE
ESTATE
LITTLE MOUNTAIN**
Bayonne Close, Little Mountain
PROPOSED LOT 51

ALL FILL WITHIN ALLOTMENTS IS TO
LEVEL 1 INSPECTION AND TESTING IN
ACCORDANCE WITH AS3798-2007

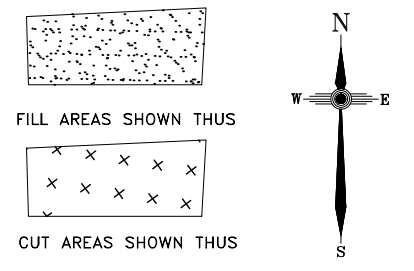

Note
Contour interval is shown at
0.5 metres.

Revisions	Surveyed	Drawn	Checked	Passed	Date
C ENGINEERING BASE	DSQ	JJ	AJP	AJP	08.01.19
B LOTS 40-49,66,67	DSQ	JJ	AJP	AJP	30.07.18
A ORIGINAL PLAN	DSQ	JJ	AJP	AJP	26.06.18

DSQ
LAND SURVEYORS

SUNSHINE COAST
PO Box 1073, Buddina QLD 4575 Ph: (07) 5437 8555
mail@dsqsurvey.com ABN: 91 615 043 251
www.dsqsurvey.com ACN: 615 043 251
WESTERN DOWNS

Signed
Cadastral Surveyor/Director
Date 28/06/2018

Map Ref.: 9544-34124

Horiz. Datum MGA Z56	Vert. Datum AHD
Origin SP246943	Origin PSM 93860
	RL 80.365 AHD


Locality: LITTLE MOUNTAIN
Local Government: SUNSHINE COAST REGIONAL COUNCIL

SHEET 1 OF 1 Scale At A3 size
COMPUTER FILE 11692-S3 DIS Rev C
DRAWING NUMBER 11692 S3 D-51 REV. C

**DISCLOSURE PLAN
FOR PROPOSED ALLOTMENT 51**
Dated 27th June 2018


This plan shows details of proposed allotment 51 on the Plan of Development 07019 DA-01 dated 25 February 2010 which complies with a Subdivision Application approved by Sunshine Coast Regional Council, subject to conditions.

The area being proposed allotment 51 described as part of Lot 611 on SP290326, and situated at Bayonne Close, Little Mountain.
The allotment is located from the south eastern most point of Lot 900 on SP290326 to proposed allotment 51 with a cadastral connection (A-B) as shown, containing an area of 1429 square metres, more or less.

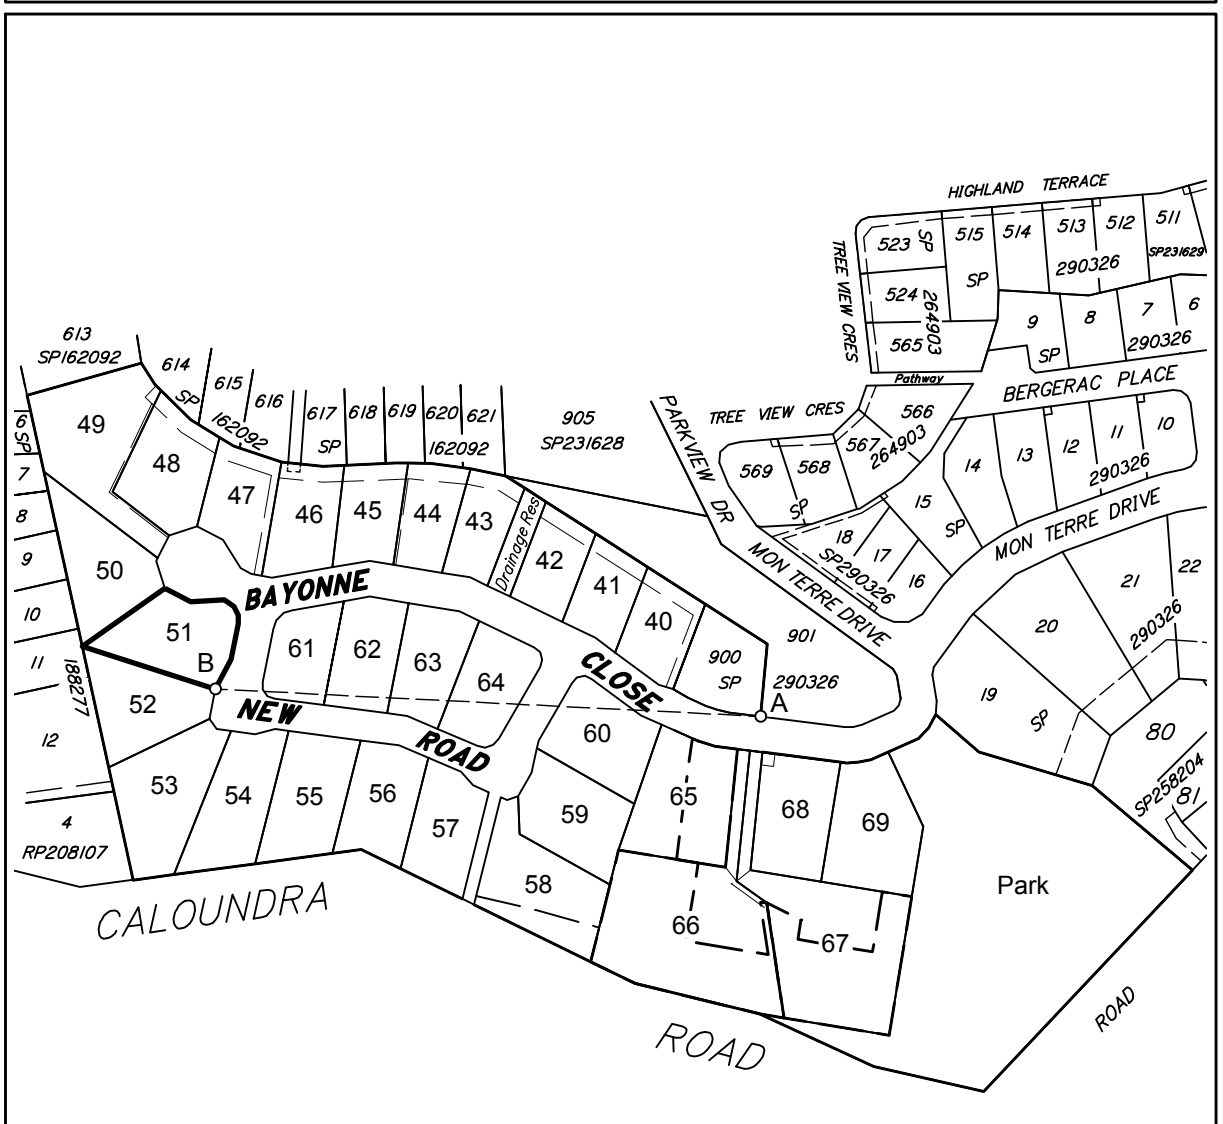


DETAIL SURVEY COMPLETED 13/12/2010.
ENGINEERING DESIGN BY COVEY ASSOCIATES
PTY LTD PLANS 172121-A DATED 18.12.2018


Cadastral Connection
A-B 272°52'20" 216.66

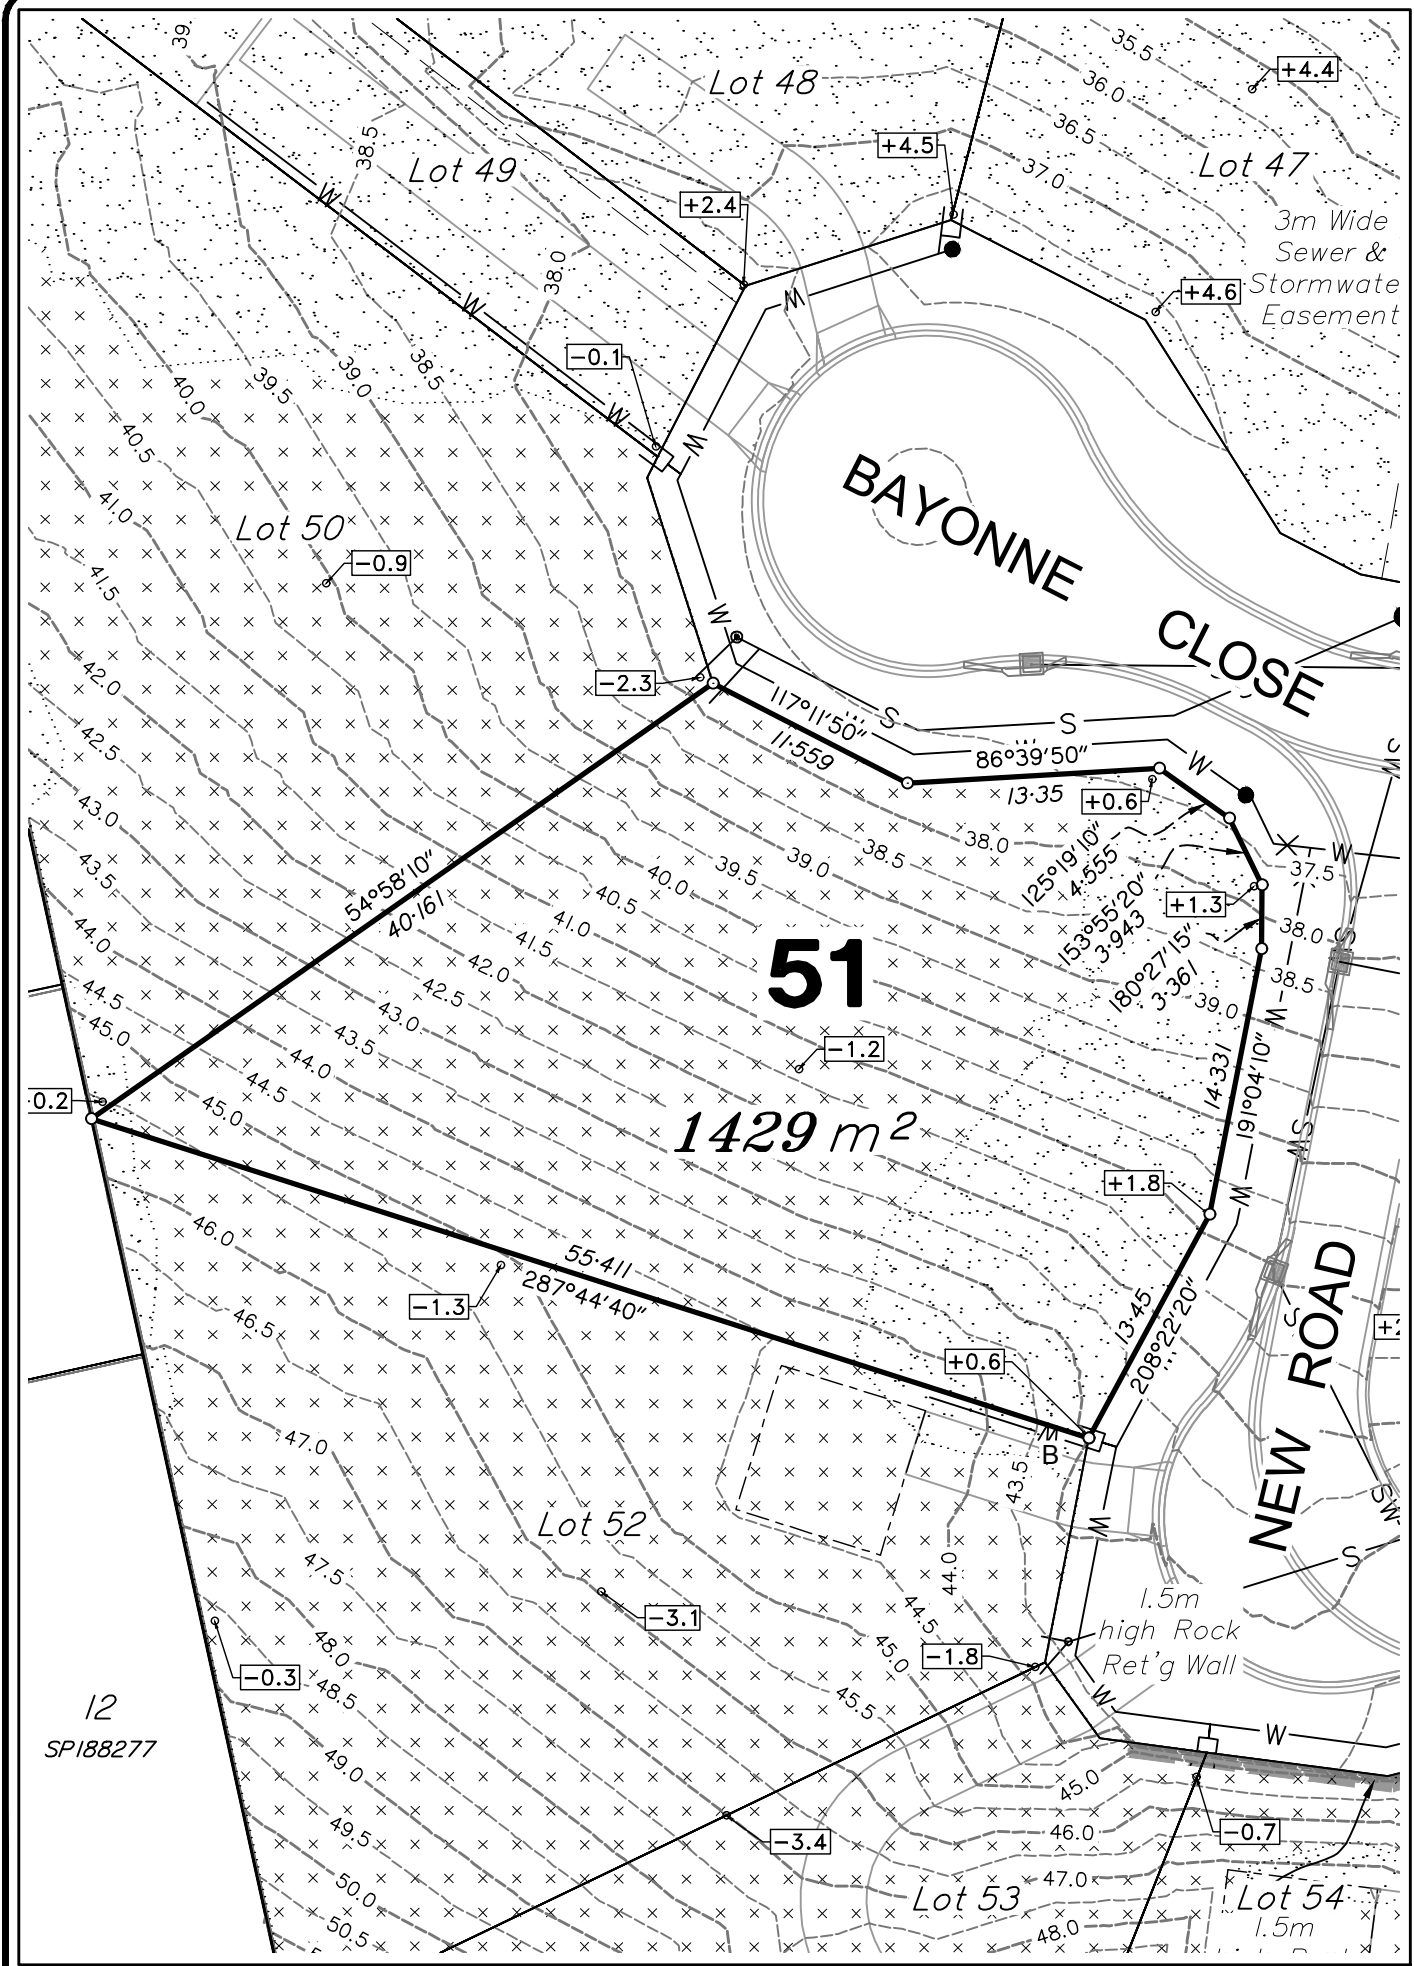

Scale 1:400 - Lengths are in Metres.

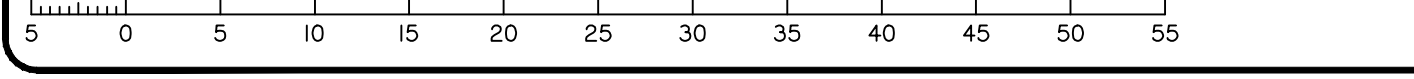

Scale 1:3000 - Lengths are in Metres.

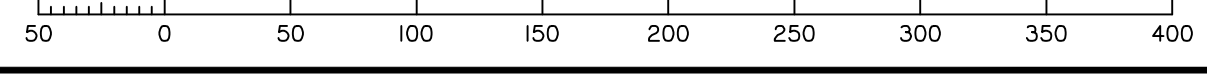

2019/10/23 W:\DSQ_Data\Jobs\Current\11692 Concept\Engineering\Drawings\11692-S3 DIS Rev C.dwg